


Section

44

SECTION 40


SECTION 28

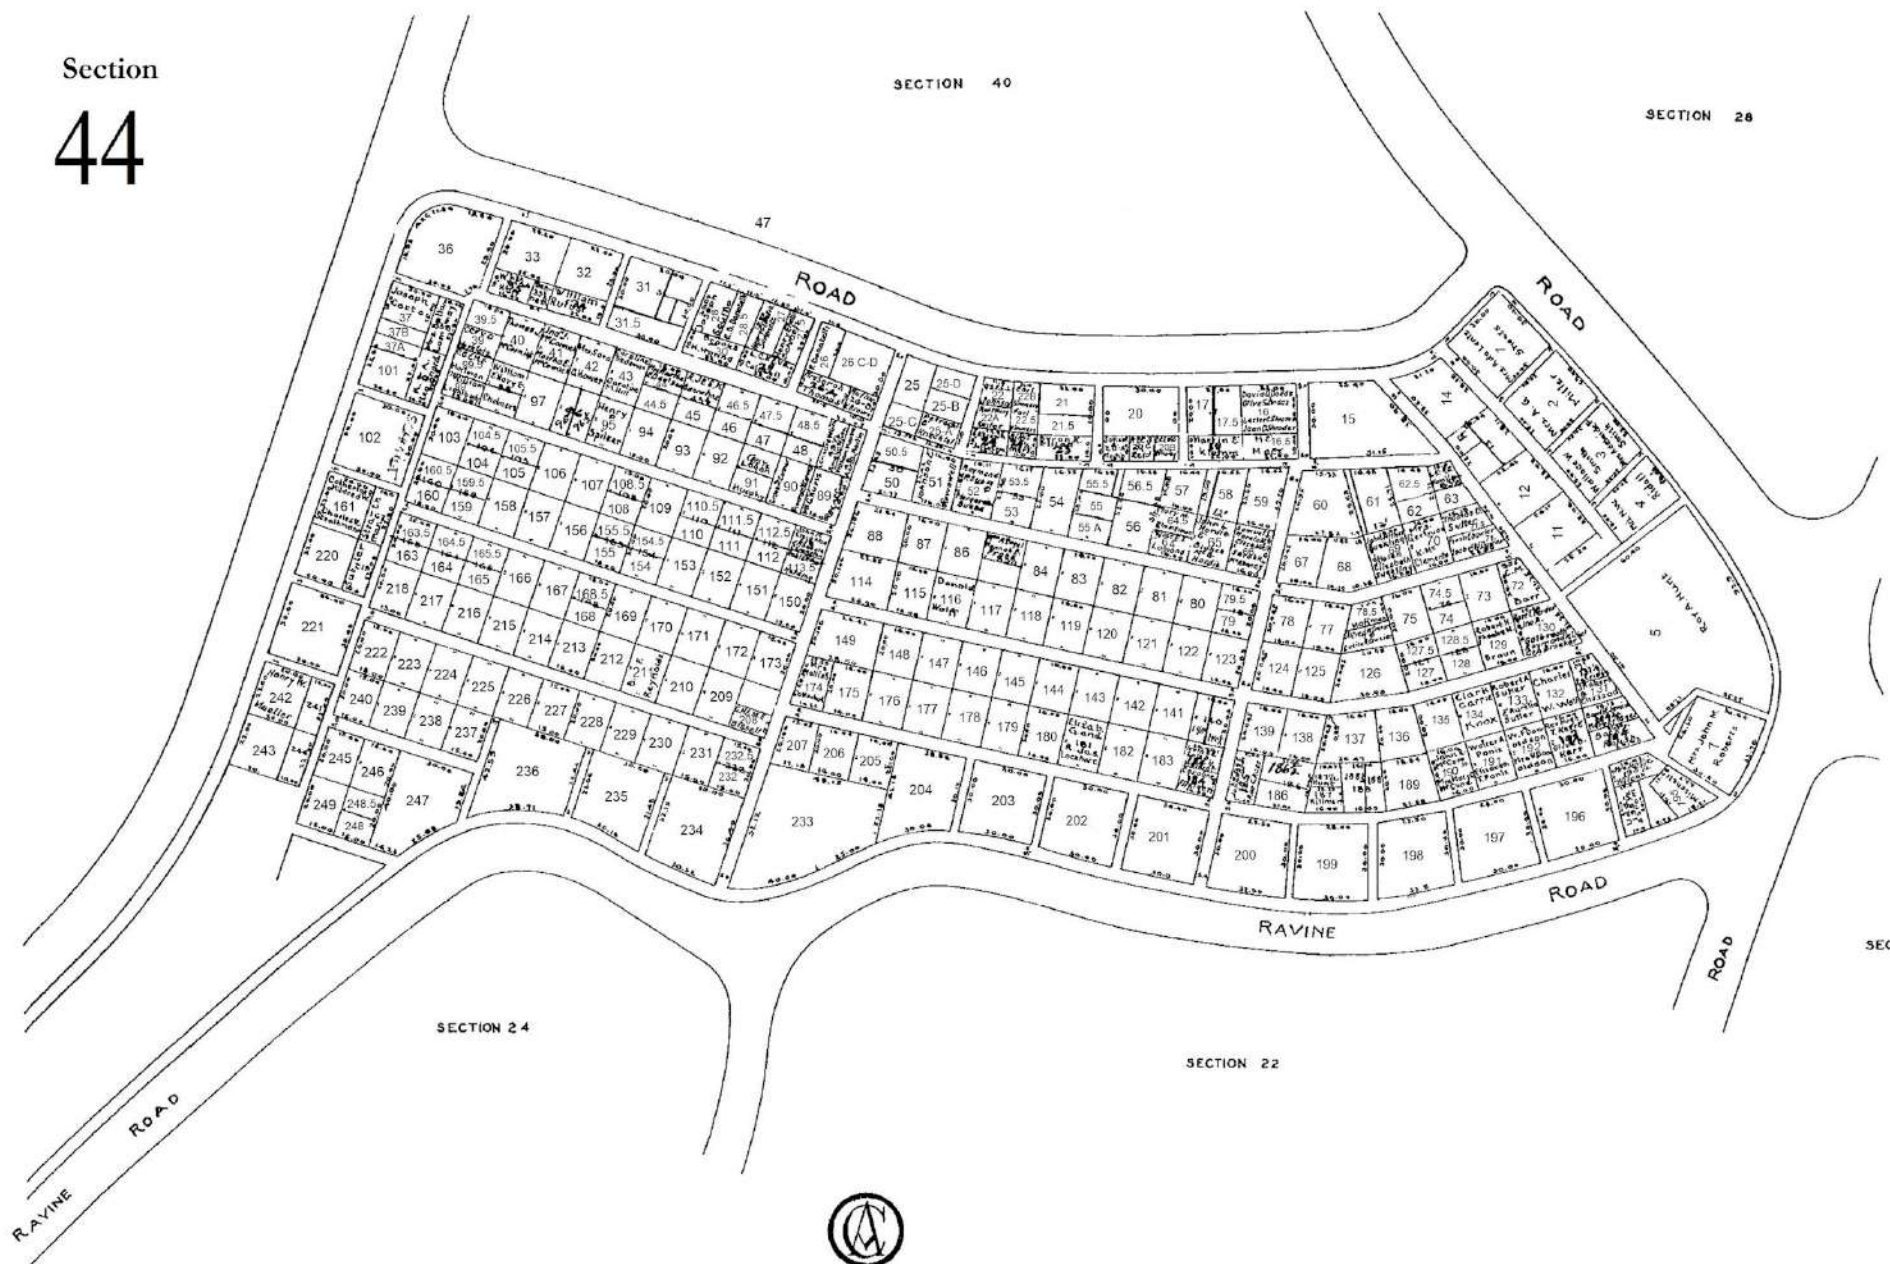

SECTION 44

SCALE 1 INCH = 30 FEET

Section
45
left

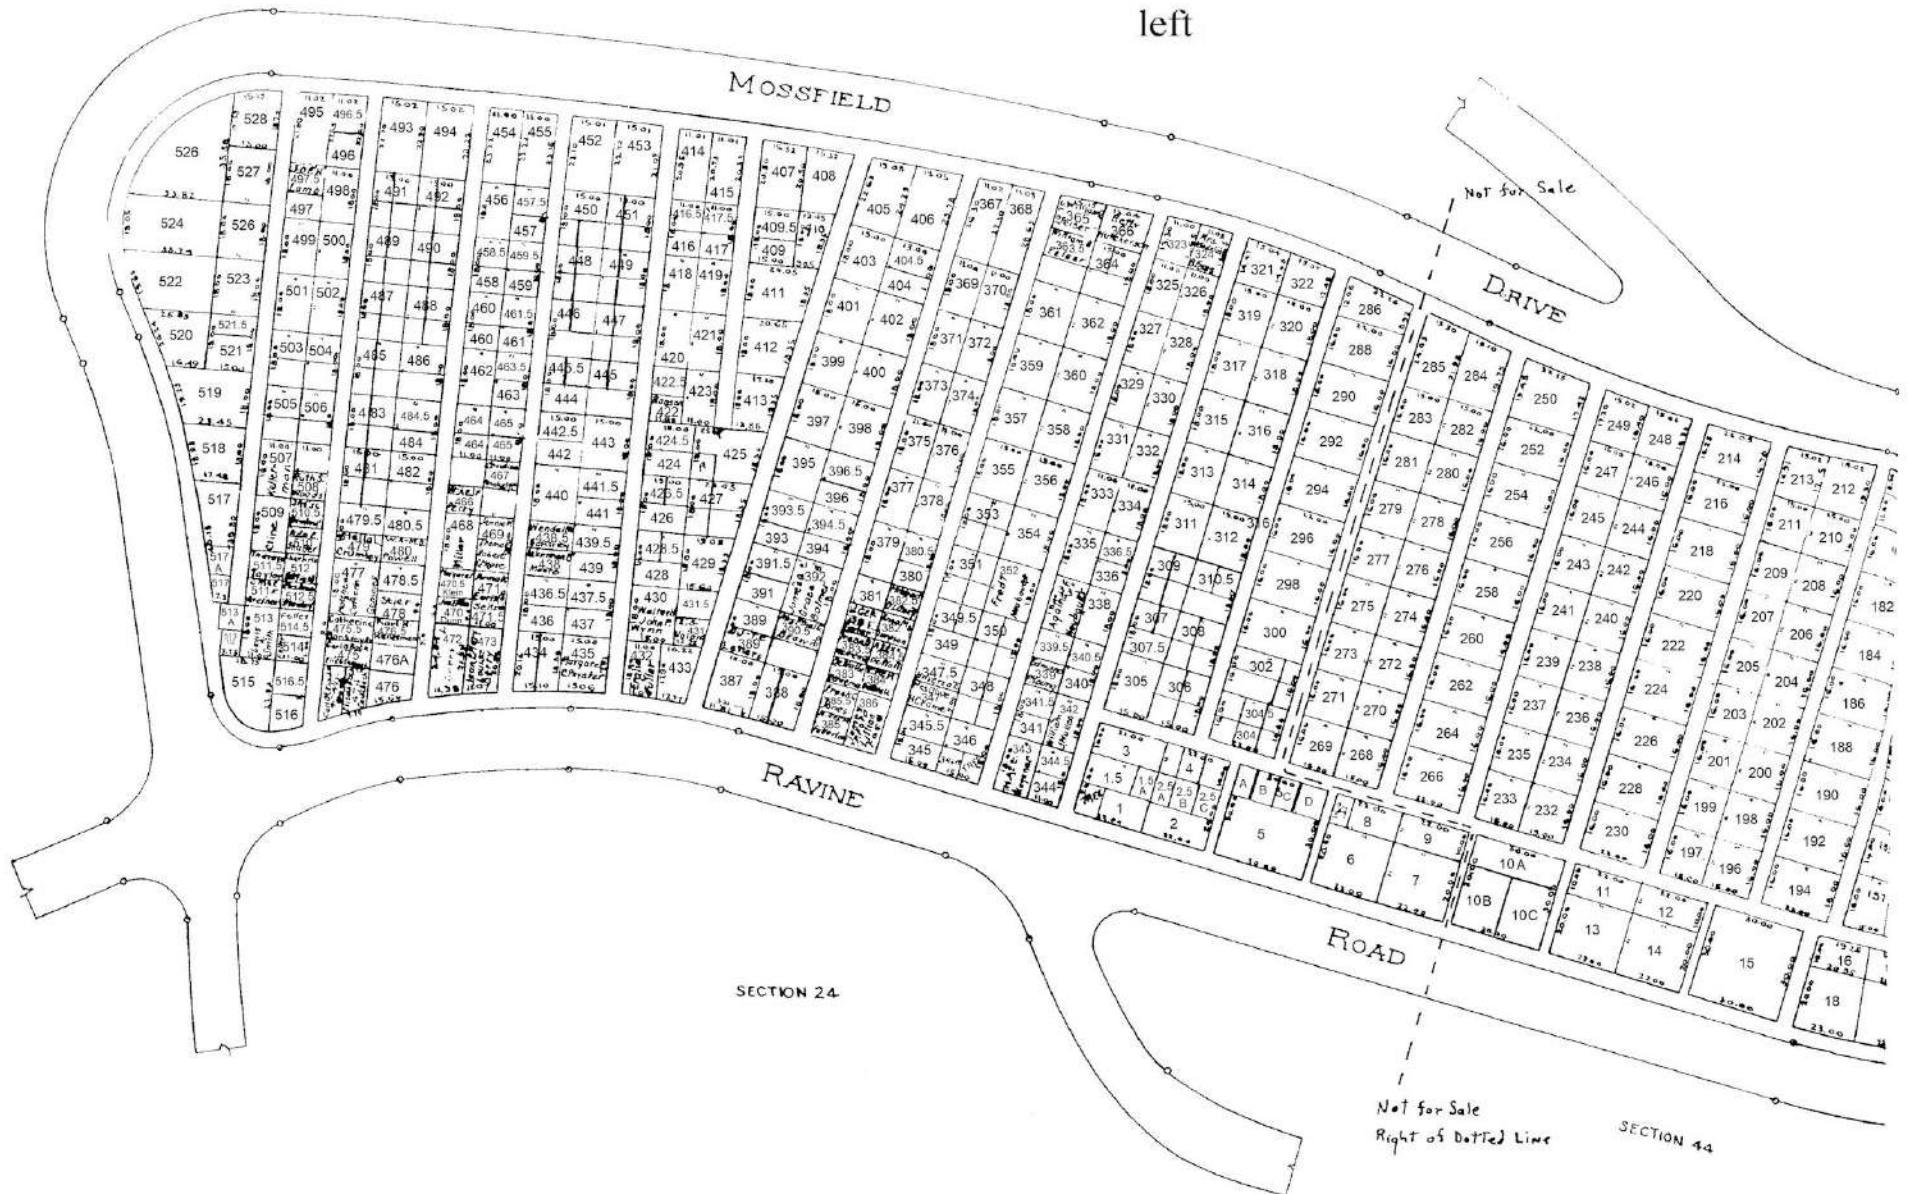

Section

45


RIGHT



SECTION 45

SCALE: 0 10 20 30 40 50 60

Section
46
left

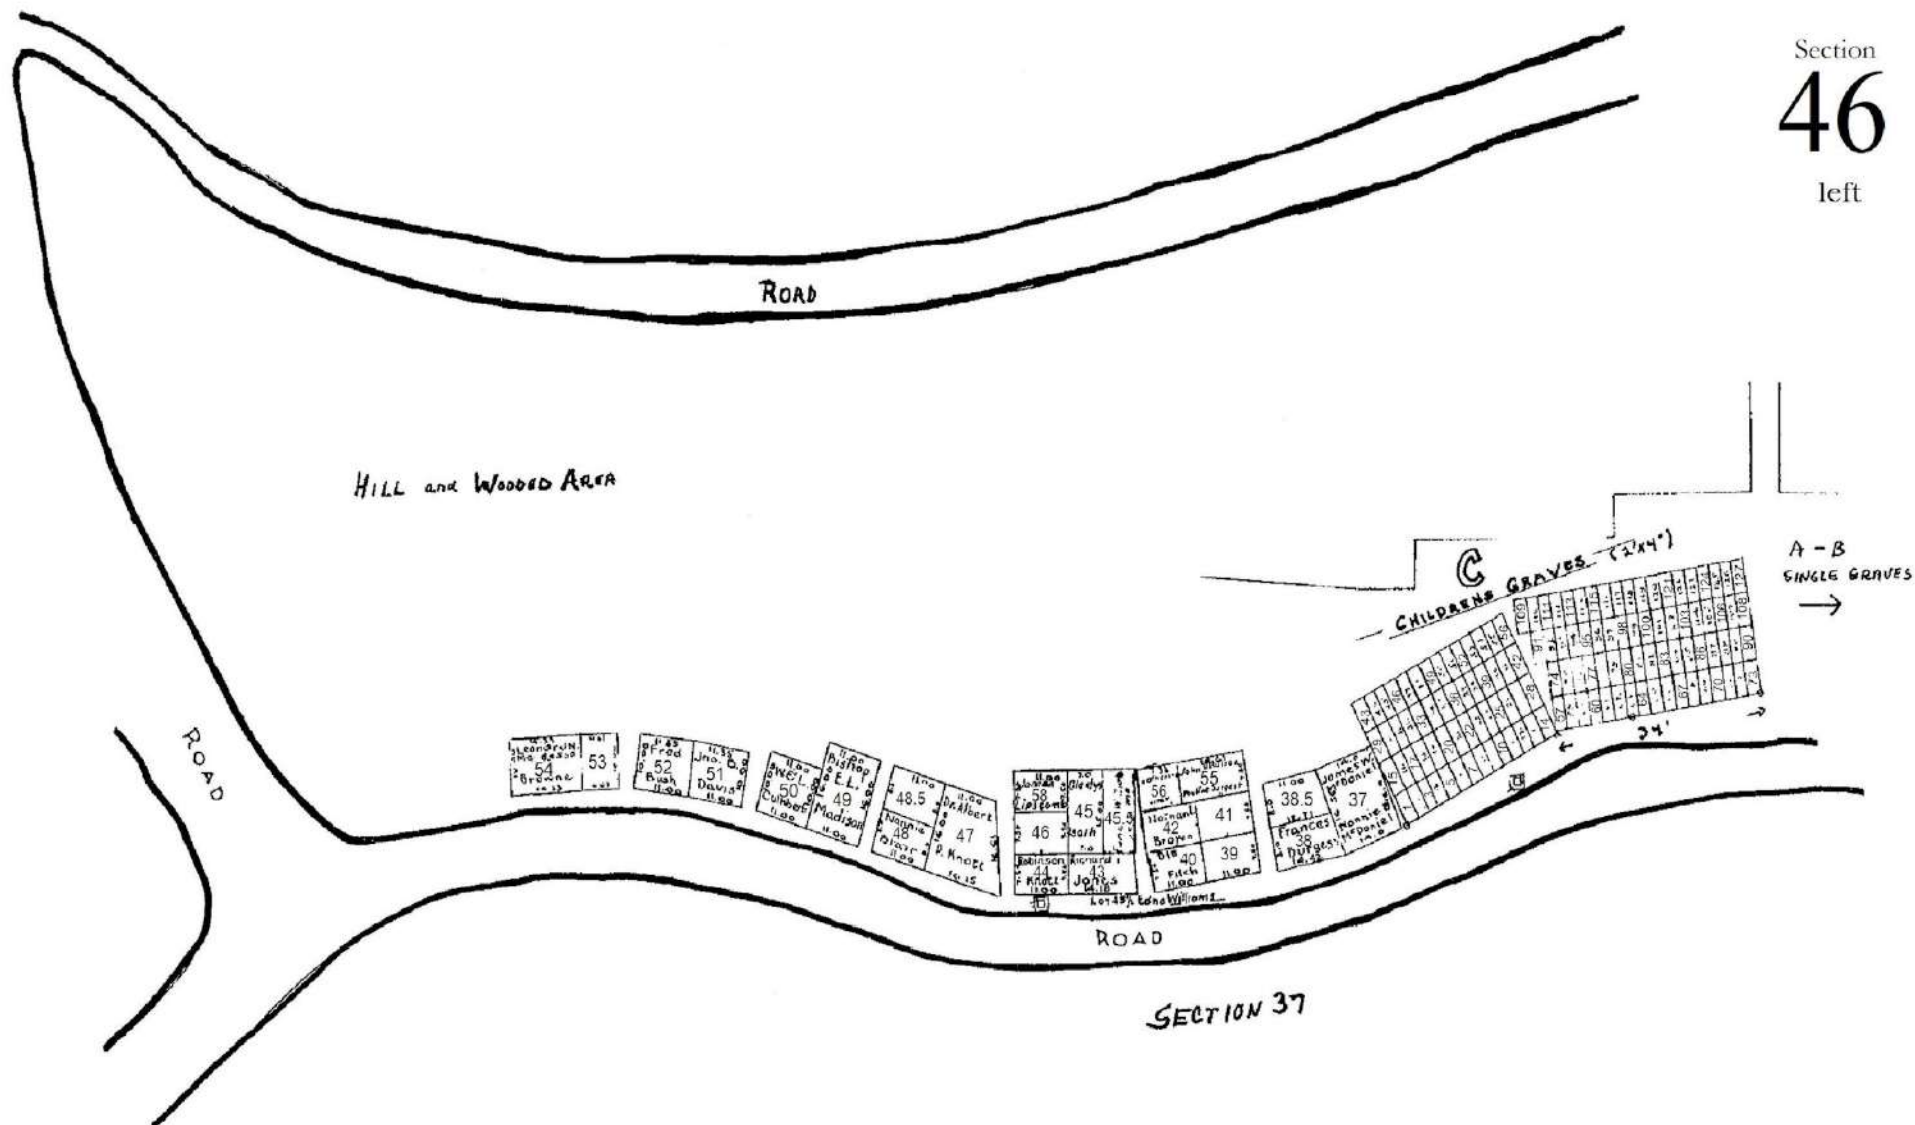


PLAN OF LOTS

SECTION 46

SCALE, 1 INCH = 20 FEET

SECTION 50

ROAD

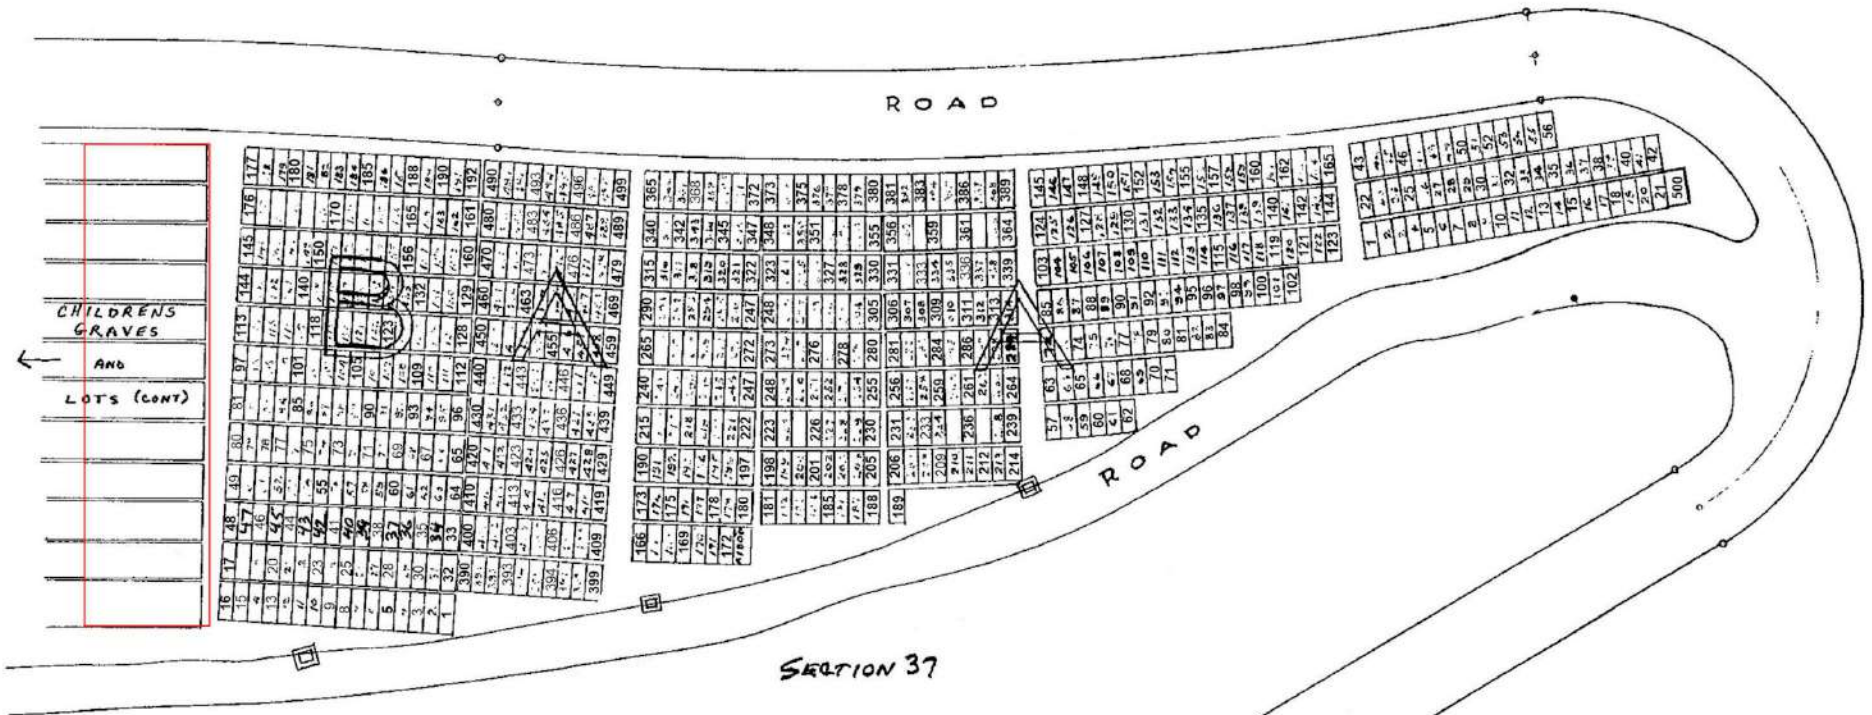

46 B GRAVES
193-323
ARE IN THE OUTLINED RED
AREA, BUT NEVER MAPPED



SECTION 46

single graves

Sec. 46
↑
Sec. 51 ←

ROAD

↓ to Sec. 53

ROAD

↓ to Sec. 53

47
single graves

Small Plot

The image is a detailed site plan of a cemetery, showing numerous burial plots arranged in rows. The plan includes a north arrow pointing towards the top right, a scale bar, and a legend. The plots are numbered, and some are marked with 'Sec. 51' and 'Sec. 16'. A road is shown on the left side, and a 'single grave' is indicated on the right. The plan is oriented with North at the top.

Legend:

- 1. Single Grave
- 2. Double Grave
- 3. Triple Grave
- 4. Quadruple Grave
- 5. Sextuple Grave
- 6. Octuple Grave
- 7. Decuple Grave
- 8. Other

Scale: 1" = 10'

North Arrow: N


Section Markers: Sec. 51, Sec. 16

Plot Numbers: The plots are numbered in a grid-like fashion, with some numbers appearing in red. The numbers range from 1 to 1000, with some plots having multiple numbers indicating different sections or types of graves.


Other Features: A road is shown on the left side, and a 'single grave' is indicated on the right. The plan is oriented with North at the top.

SCALE

Revised March 26-1948-

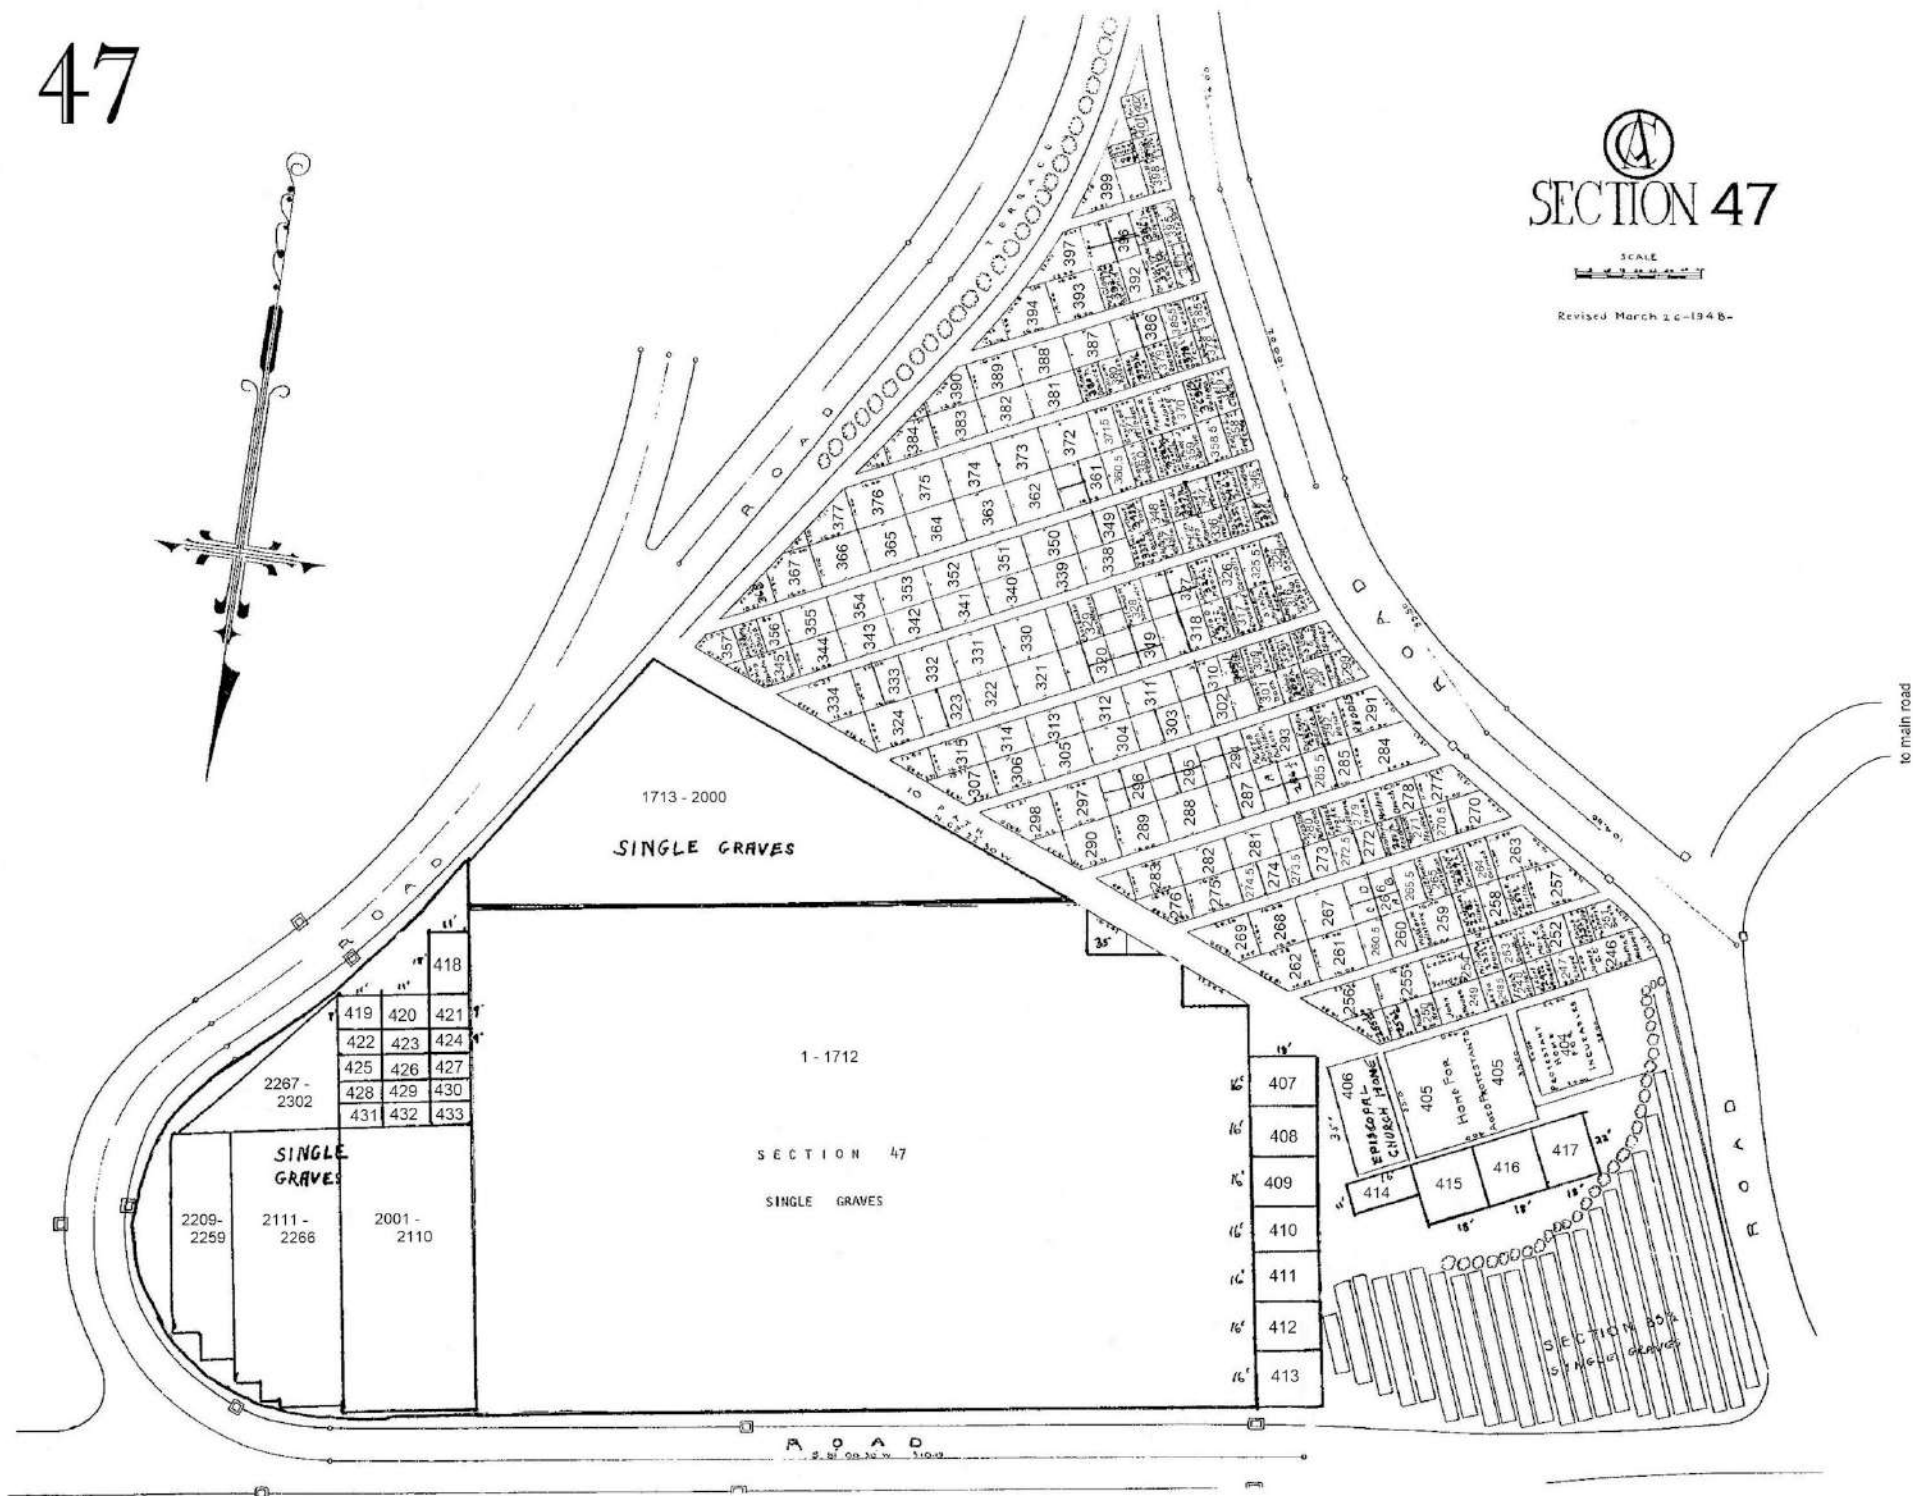

Section
48

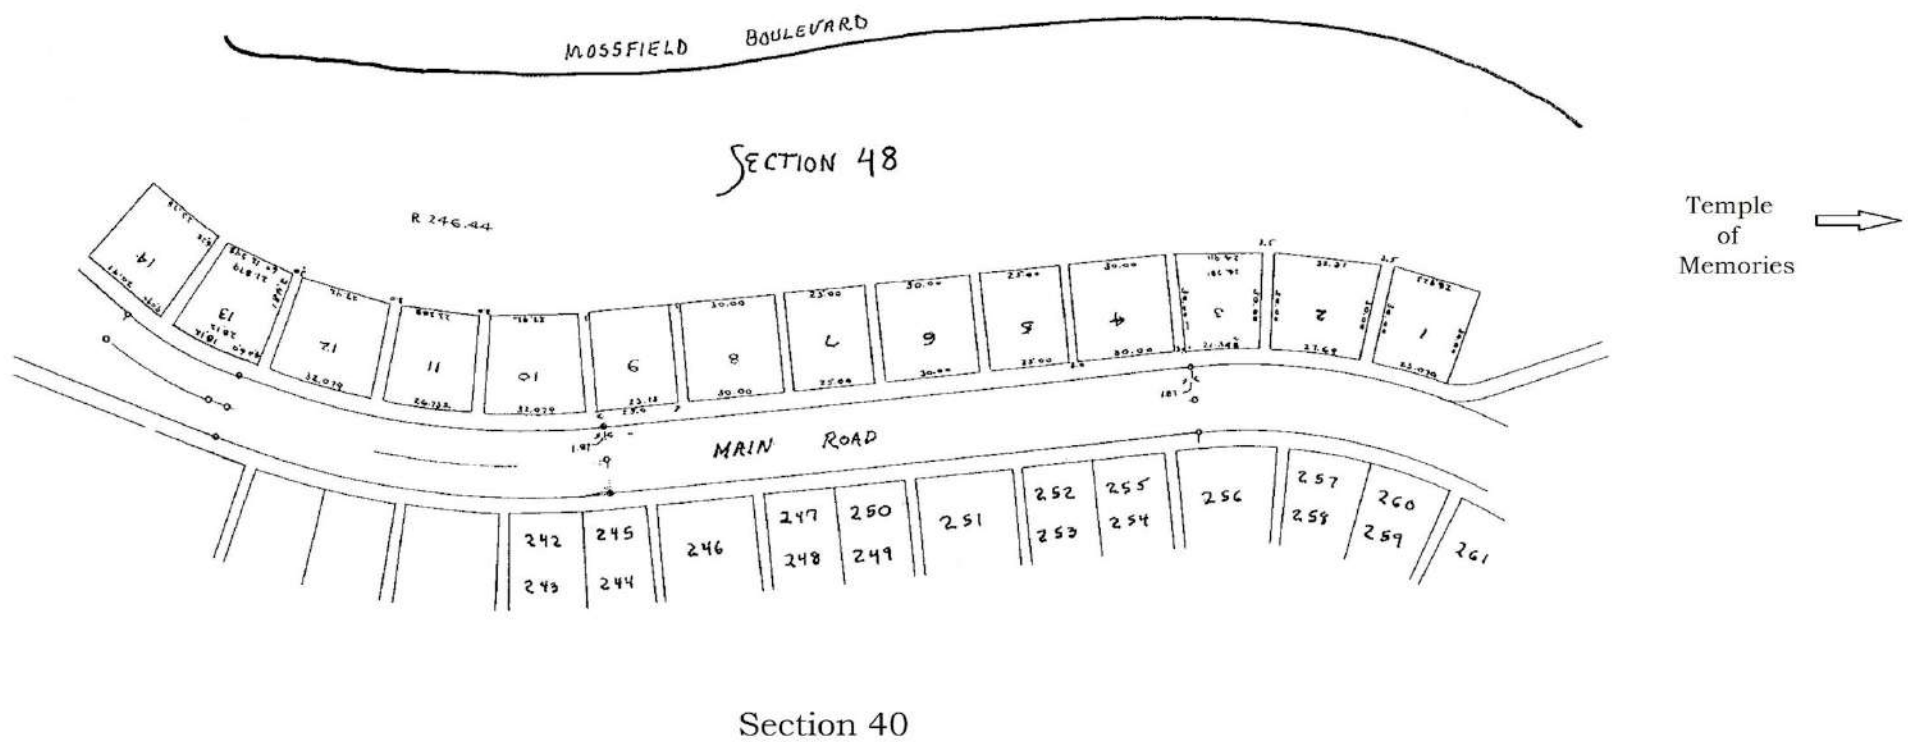

Section

49

left

ST. MARGARET'S HEALTH CENTER

FENCE

14' 7' 7' 7'					14' 7' 7' 7'					7'				
--------------	--	--	--	--	--------------	--	--	--	--	--------	--	--	--	--

CONTINUED-7

R

SECTION 10


LOT	NAME
7	Alexander Rosenbaum
3	James R. Wallace
4	Clyde Klemm
3 1/2	Hamilton Sinclair E. Mrs. Elizabeth Merwin

SECTION 43


SECTION 49

SCA

Section
49
 right

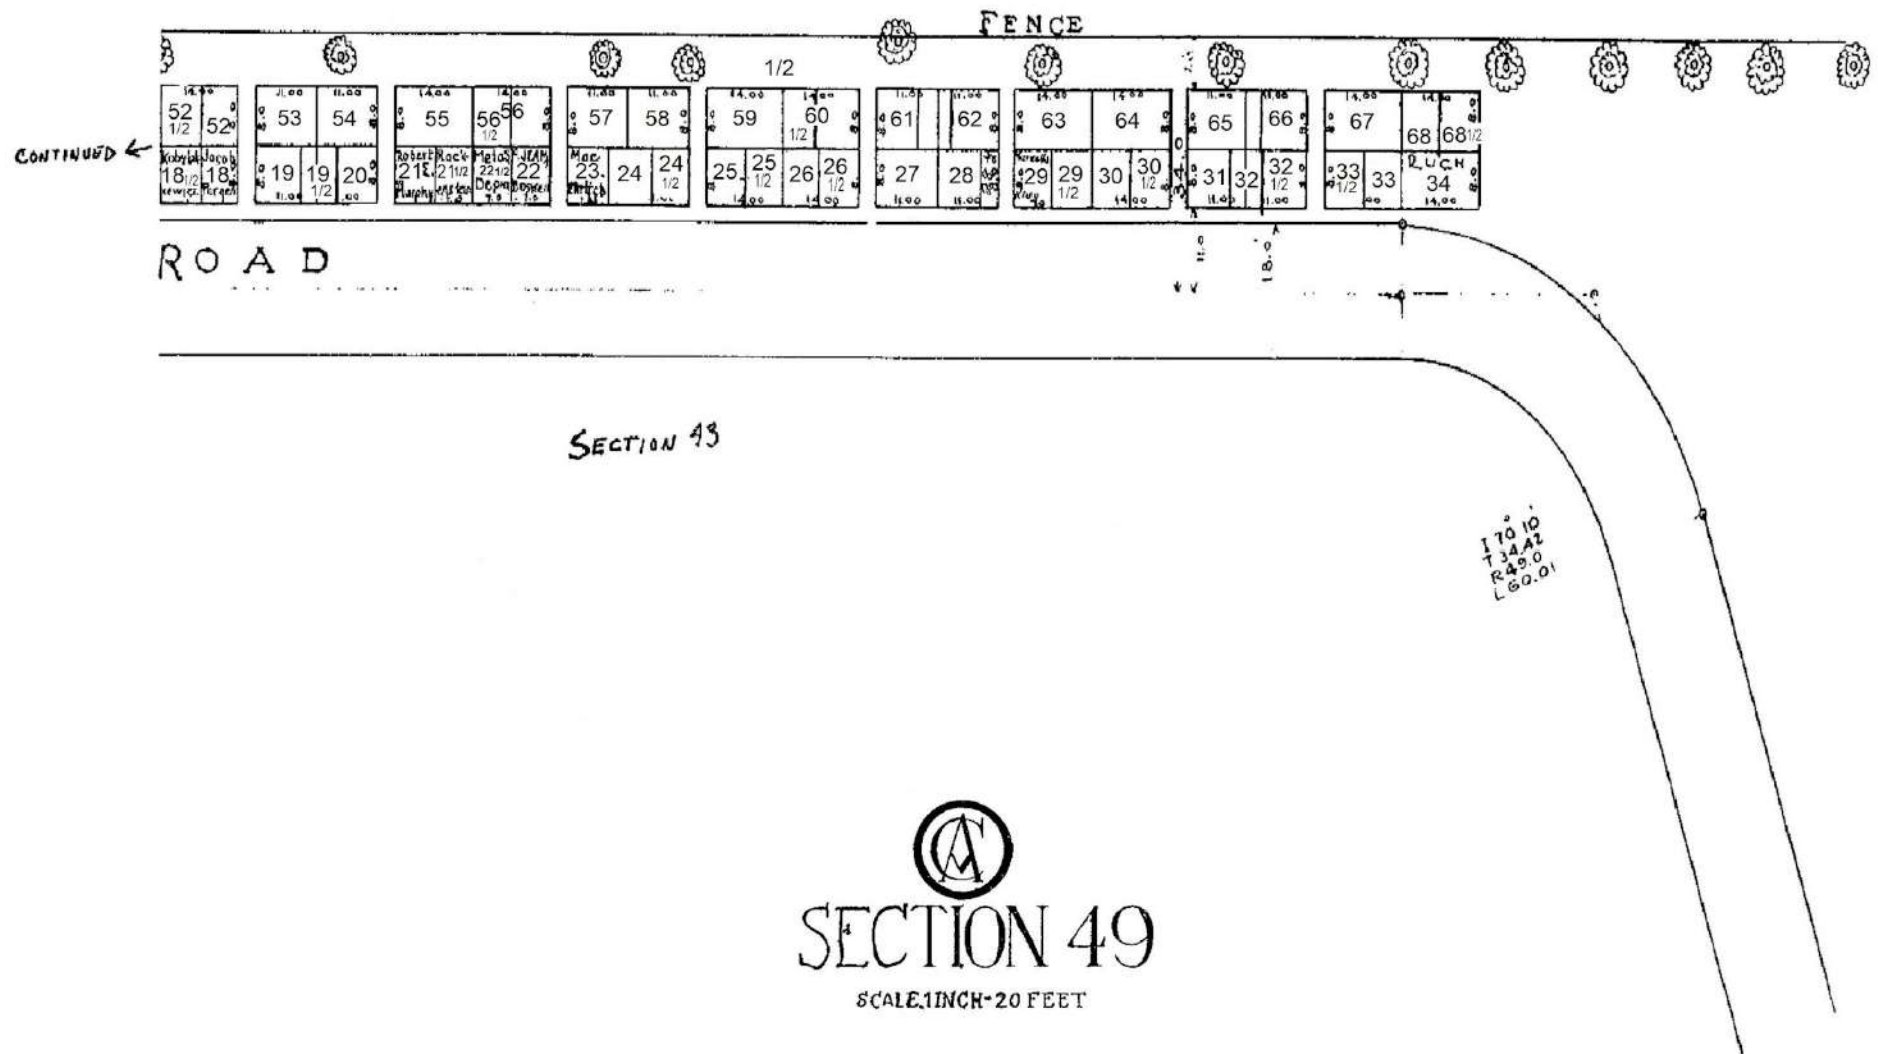

Section
50
left

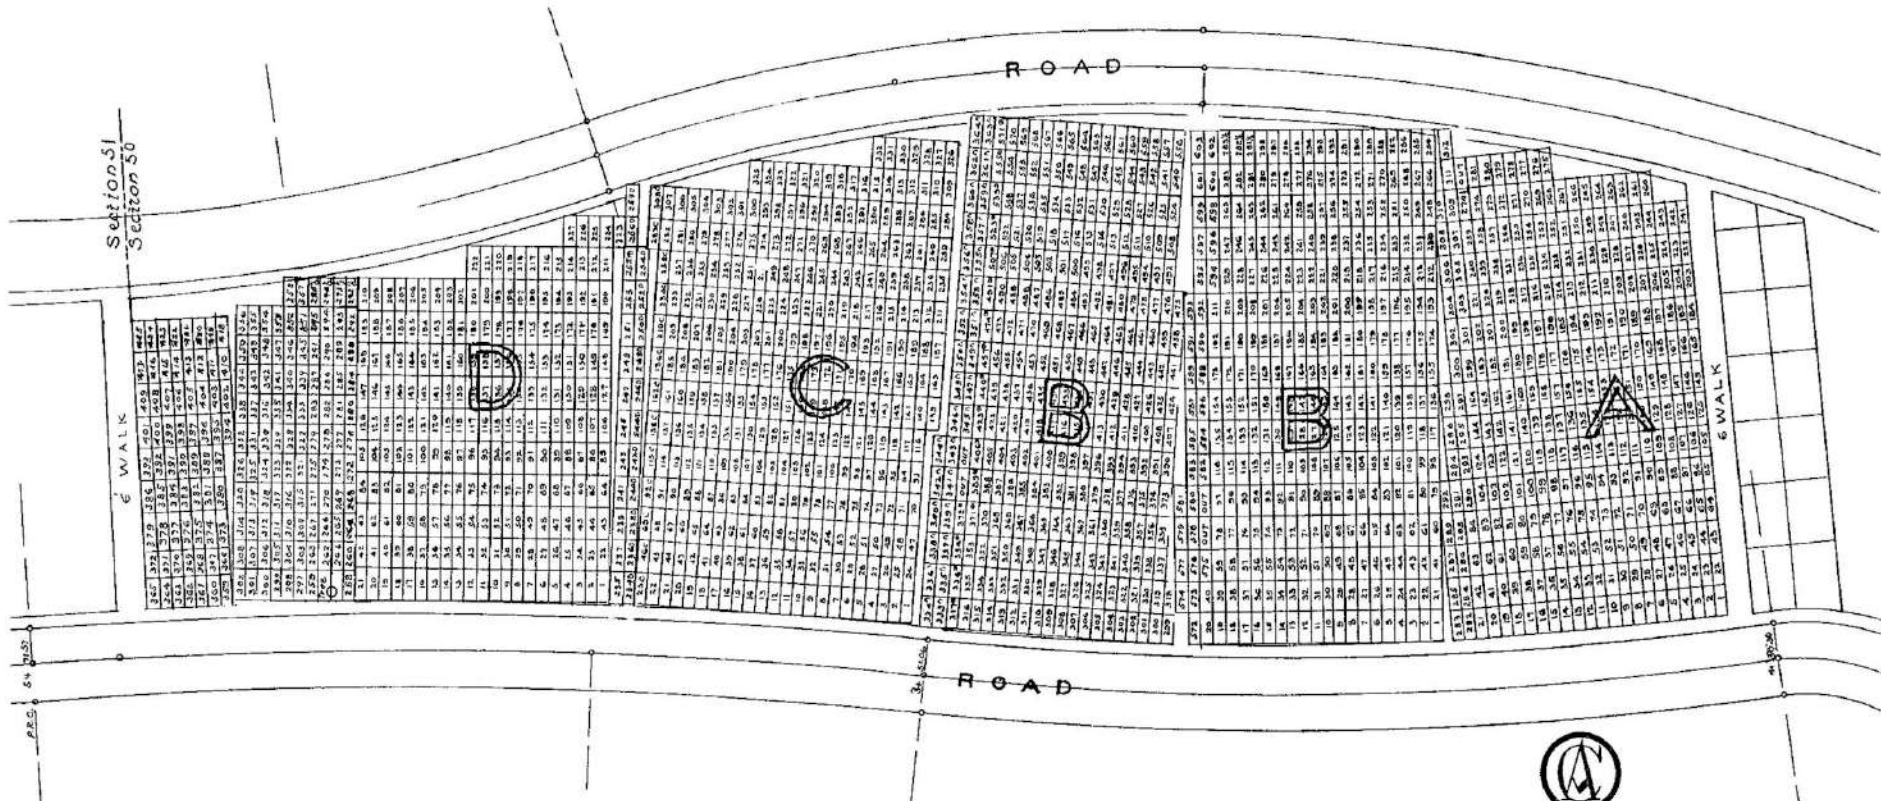

SECTION 46




SECTION 50

SINGLE GRAVES

SCALE ~

Section
50
right

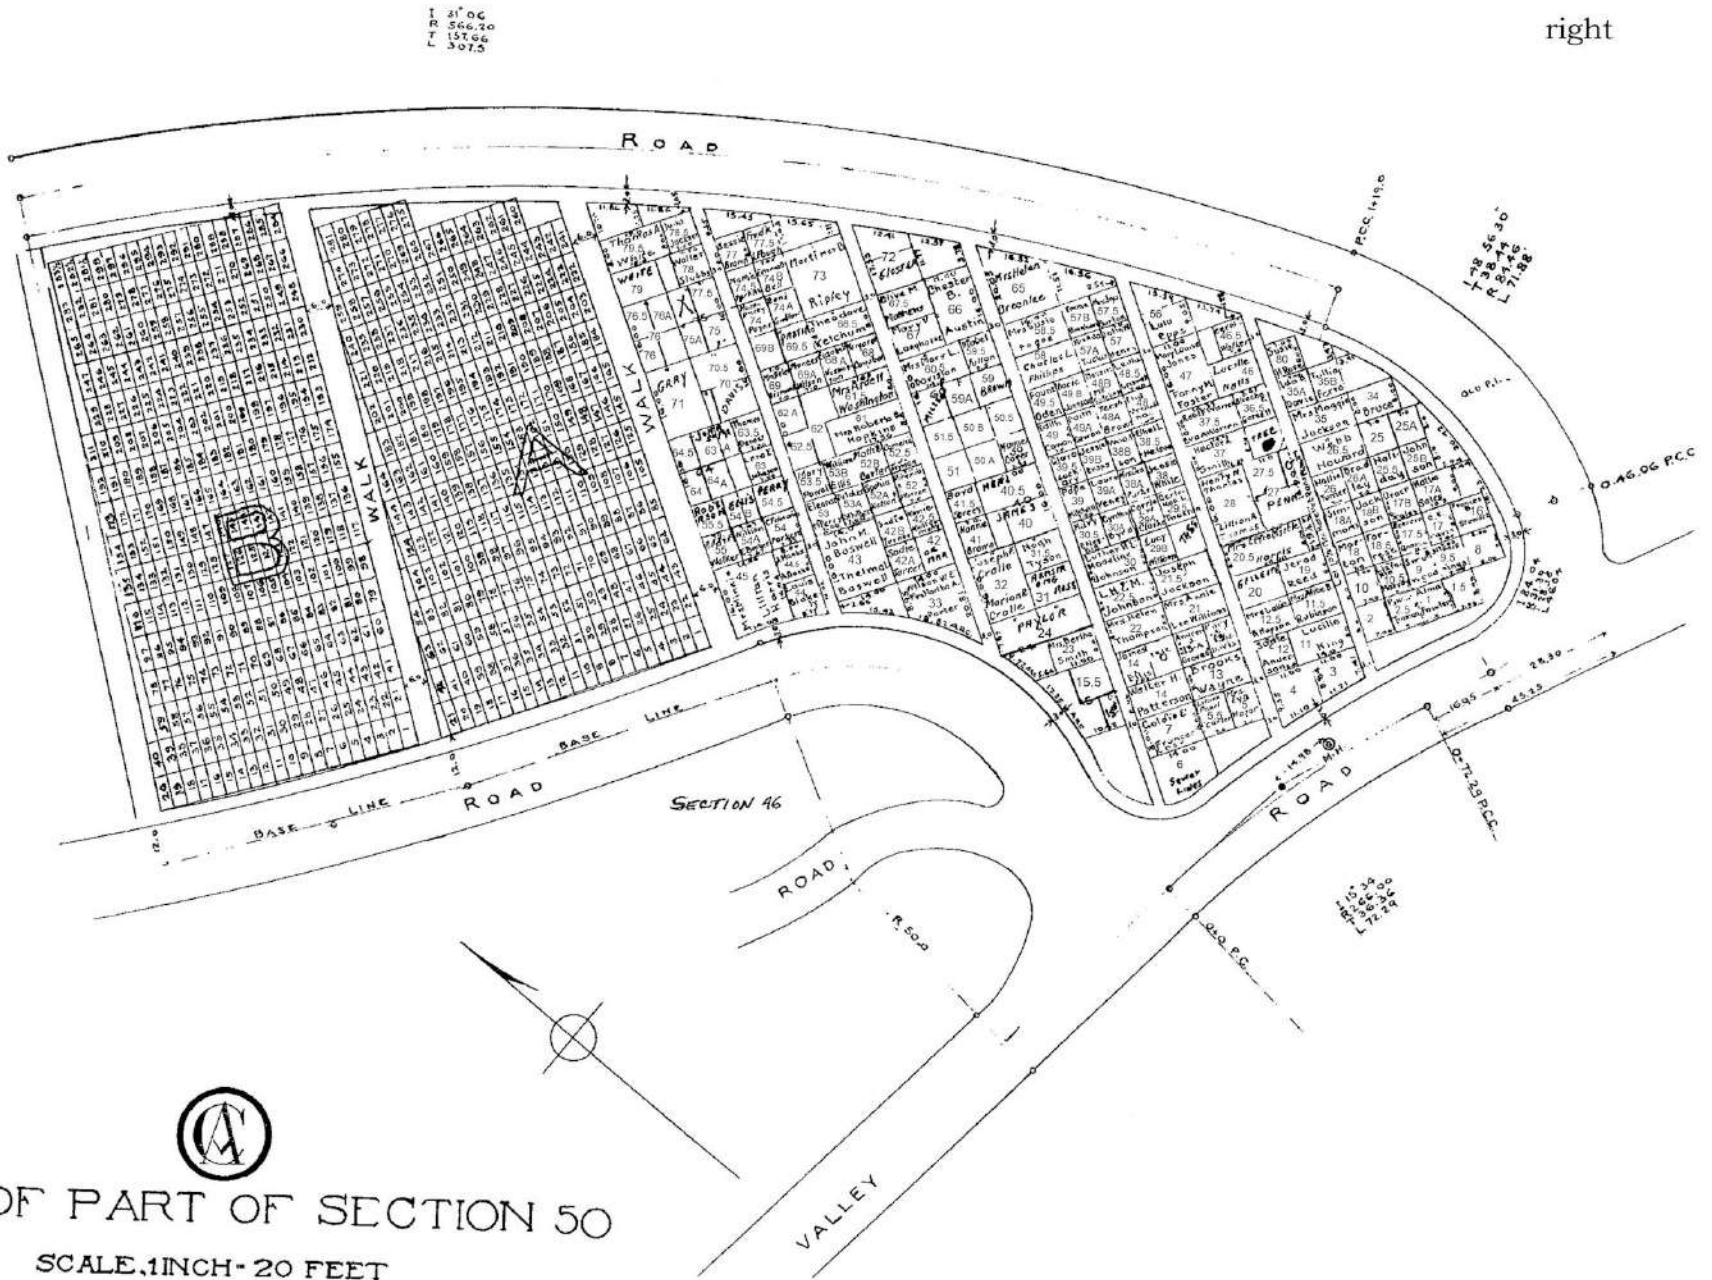


PLAN OF PART OF SECTION 50
SCALE, 1 INCH = 20 FEET

- ALLEGHENY - CEMETERY -

SECTION 51

SCALE, 1 INCH = 20 FEET

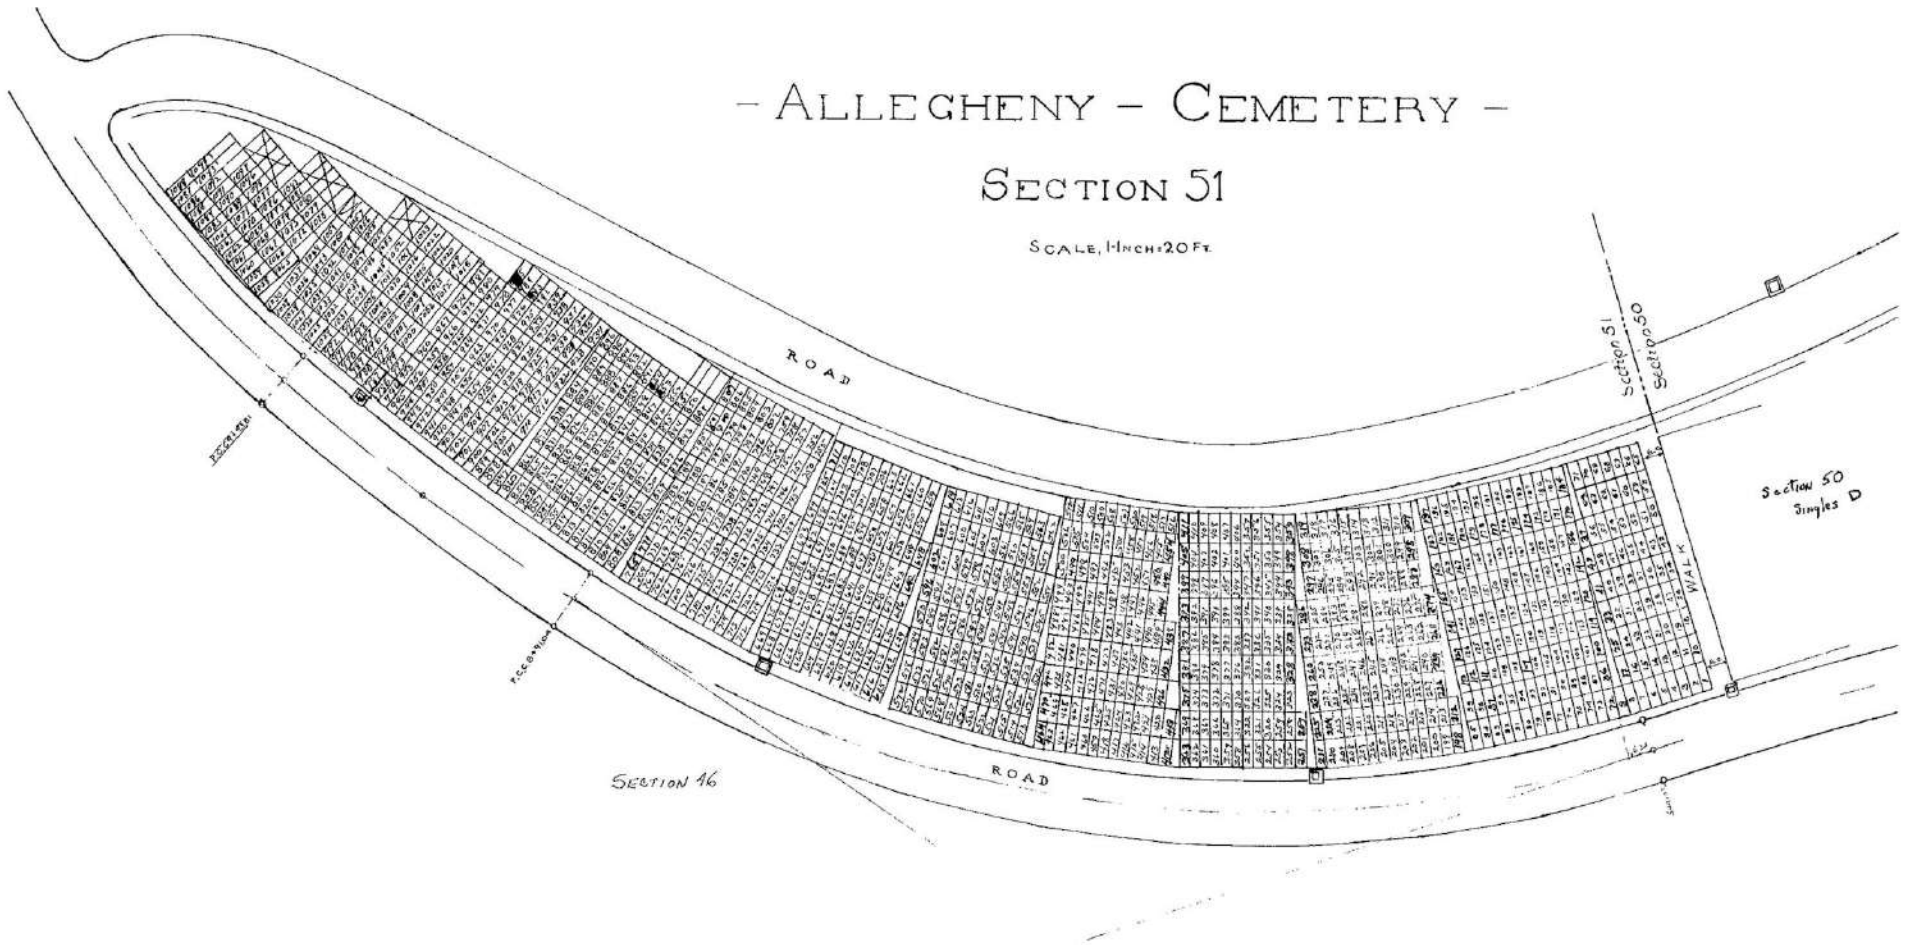


SEC 52

FLUSH MEMORIALS ONLY
TO RIGHT OF BOLD LINE

PLAN OF SECTION 52

SCALE 8" = 100' x 1"

LOTS WITH FULL NUMBERS (FLUSH MARKED ONLY)
LOTS WITH 1/2 NUMBERS (UPPER CASE LETTERS IDENTIFIED)

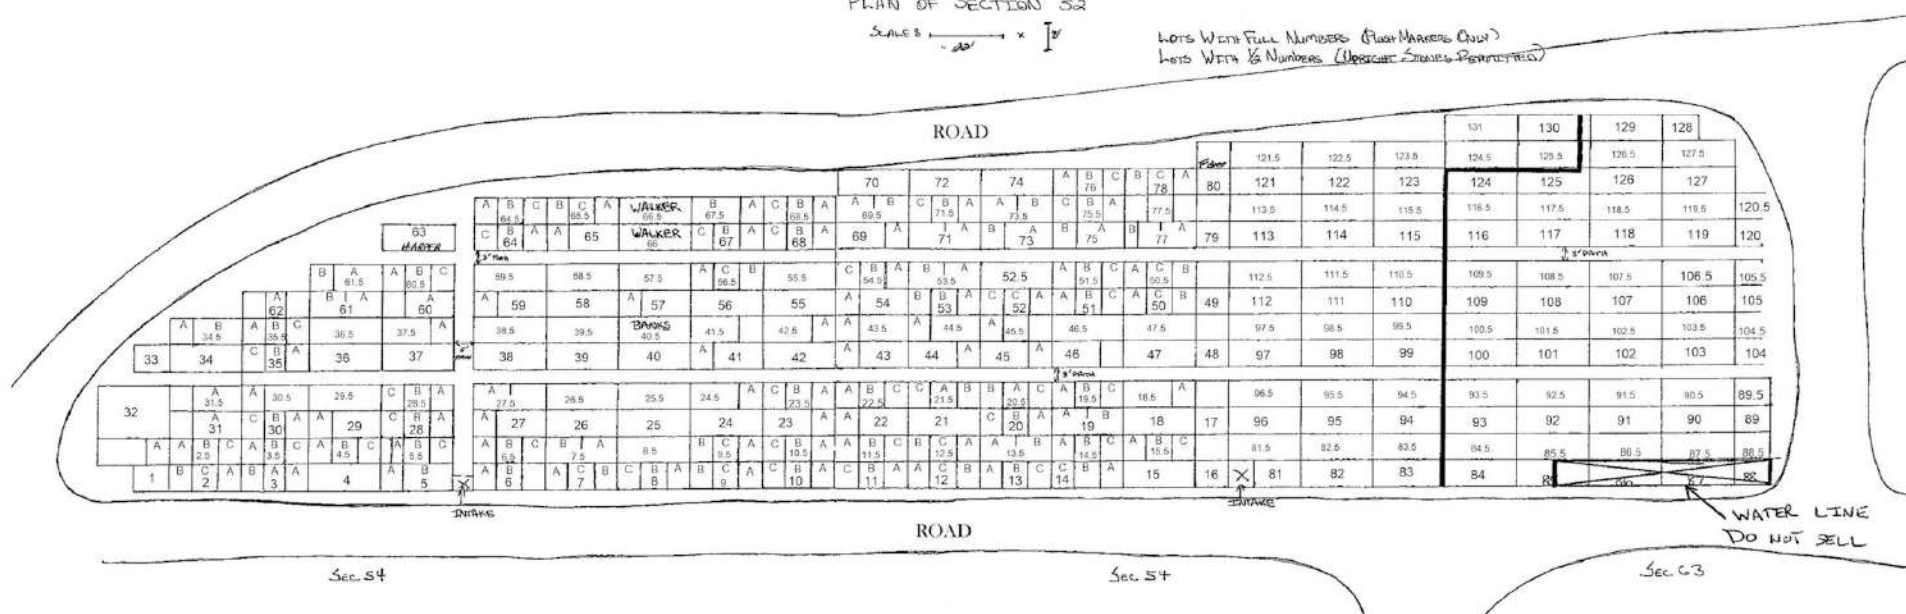



Section 47

Section 53

Section 53

SECTION
31 1/2

ROAD

Section
53-1

3 Feet Path										6 Feet Path									
1	11	21	31	41	51	61	71	81	91	101	111	121	131	141	151	161	171	181	191
2	12	22	32	42	52	62	72	82	92	102	112	122	132	142	152	162	172	182	192
3	13	23	33	43	53	63	73	83	93	103	113	123	133	143	153	163	173	183	193
4	14	24	34	44	54	64	74	84	94	104	114	124	134	144	154	164	174	184	194
5	15	25	35	45	55	65	75	85	95	105	115	125	135	145	155	165	175	185	195
6	16	26	36	46	56	66	76	86	96	106	116	126	136	146	156	166	176	186	196
7	17	27	37	47	57	67	77	87	97	107	117	127	137	147	157	167	177	187	197
8	18	28	38	48	58	68	78	88	98	108	118	128	138	148	158	168	178	188	198
9	19	29	39	49	59	69	79	89	99	109	119	129	139	149	159	169	179	189	199
10	20	30	40	50	60	70	80	90	100	110	120	130	140	150	160	170	180	190	200
201	211	221	231	241	251	261	271	281	291	301	311	321	331	341	351	361	371	381	391
401	411	421	431	441	451	461	471	481	491	501	511	521	531	541	551	561	571	581	591
601	611	621	631	641	651	661	671	681	691	701	711	721	731	741	751	761	771	781	791
801	811	821	831	841	851	861	871	881	891	901	911	921	931	941	951	961	971	981	991
1101	1111	1121	1131	1141	1151	1161	1171	1181	1191	1201	1211	1221	1231	1241	1251	1261	1271	1281	1291
1401	1411	1421	1431	1441	1451	1461	1471	1481	1491	1501	1511	1521	1531	1541	1551	1561	1571	1581	1591
1701	1711	1721	1731	1741	1751	1761	1771	1781	1791	1801	1811	1821	1831	1841	1851	1861	1871	1881	1891
2001	2011	2021	2031	2041	2051	2061	2071	2081	2091	2101	2111	2121	2131	2141	2151	2161	2171	2181	2191
2301	2311	2321	2331	2341	2351	2361	2371	2381	2391	2401	2411	2421	2431	2441	2451	2461	2471	2481	2491
2601	2611	2621	2631	2641	2651	2661	2671	2681	2691	2701	2711	2721	2731	2741	2751	2761	2771	2781	2791
2901	2911	2921	2931	2941	2951	2961	2971	2981	2991	3001	3011	3021	3031	3041	3051	3061	3071	3081	3091
3201	3211	3221	3231	3241	3251	3261	3271	3281	3291	3301	3311	3321	3331	3341	3351	3361	3371	3381	3391
3501	3511	3521	3531	3541	3551	3561	3571	3581	3591	3601	3611	3621	3631	3641	3651	3661	3671	3681	3691
3801	3811	3821	3831	3841	3851	3861	3871	3881	3891	3901	3911	3921	3931	3941	3951	3961	3971	3981	3991
4101	4111	4121	4131	4141	4151	4161	4171	4181	4191	4201	4211	4221	4231	4241	4251	4261	4271	4281	4291
4401	4411	4421	4431	4441	4451	4461	4471	4481	4491	4501	4511	4521	4531	4541	4551	4561	4571	4581	4591
4701	4711	4721	4731	4741	4751	4761	4771	4781	4791	4801	4811	4821	4831	4841	4851	4861	4871	4881	4891
5001	5011	5021	5031	5041	5051	5061	5071	5081	5091	5101	5111	5121	5131	5141	5151	5161	5171	5181	5191
5301	5311	5321	5331	5341	5351	5361	5371	5381	5391	5401	5411	5421	5431	5441	5451	5461	5471	5481	5491
5601	5611	5621	5631	5641	5651	5661	5671	5681	5691	5701	5711	5721	5731	5741	5751	5761	5771	5781	5791
5901	5911	5921	5931	5941	5951	5961	5971	5981	5991	6001	6011	6021	6031	6041	6051	6061	6071	6081	6091
6201	6211	6221	6231	6241	6251	6261	6271	6281	6291	6301	6311	6321	6331	6341	6351	6361	6371	6381	6391
6401	6411	6421	6431	6441	6451	6461	6471	6481	6491	6501	6511	6521	6531	6541	6551	6561	6571	6581	6591
6701	6711	6721	6731	6741	6751	6761	6771	6781	6791	6801	6811	6821	6831	6841	6851	6861	6871	6881	6891
7001	7011	7021	7031	7041	7051	7061	7071	7081	7091	7101	7111	7121	7131	7141	7151	7161	7171	7181	7191
7301	7311	7321	7331	7341	7351	7361	7371	7381	7391	7401	7411	7421	7431	7441	7451	7461	7471	7481	7491
7601	7611	7621	7631	7641	7651	7661	7671	7681	7691	7701	7711	7721	7731	7741	7751	7761	7771	7781	7791
7901	7911	7921	7931	7941	7951	7961	7971	7981	7991	8001	8011	8021	8031	8041	8051	8061	8071	8081	8091
8201	8211	8221	8231	8241	8251	8261	8271	8281	8291	8301	8311	8321	8331	8341	8351	8361	8371	8381	8391
8401	8411	8421	8431	8441	8451	8461	8471	8481	8491	8501	8511	8521	8531	8541	8551	8561	8571	8581	8591
8701	8711	8721	8731	8741	8751	8761	8771	8781	8791	8801	8811	8821	8831	8841	8851	8861	8871	8881	8891
9001	9011	9021	9031	9041	9051	9061	9071	9081	9091	9101	9111	9121	9131	9141	9151	9161	9171	9181	9191
9301	9311	9321	9331	9341	9351	9361	9371	9381	9391	9401	9411	9421	9431	9441	9451	9461	9471	9481	9491
9601	9611	9621	9631	9641	9651	9661	9671	9681	9691	9701	9711	9721	9731	9741	9751	9761	9771	9781	9791
9901	9911	9921	9931	9941	9951	9961	9971	9981	9991	10001	10011	10021	10031	10041	10051	10061	10071	10081	10091

Section 53

ROAD

730	740	750	760	770	780	790	800	810	820	830	840	850	860	870	880	890	900	910	920
921	931	941	951	961	971	981	991	1001	1011	1021	1031	1041	1051	1061	1071	1081	1091	1101	1111
922	932	942	952	962	972	982	992	1002	1012	1022	1032	1042	1052	1062	1072	1082	1092	1102	1112
923	933	943	953	963	973	983	993	1003	1013	1023	1033	1043	1053	1063	1073	1083	1093	1103	1113
924	934	944	954	964	974	984	994	1004	1014	1024	1034	1044	1054	1064	1074	1084	1094	1104	1114
925	935	945	955	965	975	985	995	1005	1015	1025	1035	1045	1055	1065	1075	1085	1095	1105	1115
926	936	946	956	966	976	986	996	1006	1016	1026	1036	1046	1056	1066	1076	1086	1096	1106	1116
927	937	947	957	967	977	987	997	1007	1017	1027	1037	1047	1057	1067	1077	1087	1097	1107	1117
928	938	948	958	968	978	988	998	1008	1018	1028	1038	1048	1058	1068	1078	1088	1098	1108	1118
929	939	949	959	969	979	989	999	1009	1019	1029	1039	1049	1059	1069	1079	1089	1099	1109	1119
930	940	950	960	970	980	990	1000	1010	1020	1030	1040	1050	1060	1070	1080	1090	1100	1110	1120
1121	1131	1141	1151	1161	1171	1181	1191	1201	1211	1221	1231	1241							
1122	1132	1142	1152	1162	1172	1182	1192	1202	1212	1222	1232	1242							
1123	1133	1143	1153	1163	1173	1183	1193	1203	1213	1223	1233	1243							
1124	1134	1144	1154	1164	1174	1184	1194	1204	1214	1224	1234	1244							
1125	1135	1145	1155	1165	1175	1185	1195	1205	1215	1225	1235	1245							
1126	1136	1146	1156	1166	1176	1186	1196	1206	1216	1226	1236	1246							
1127	1137	1147	1157	1167	1177	1187	1197	1207	1217	1227	1237	1247							
1128	1138	1148	1158	1168	1178	1188	1198	1208	1218	1228	1238	1248							
1129	1139	1149	1159	1169	1179	1189	1199	1209	1219	1229	1239	1249							
1130	1140	1150	1160	1170	1180	1190	1200	1210	1220	1230	1240	1250							
1251	1261	1271	1281	1291	1301	1311	1321	1331	1341										
1322	1332	1342	1352	1362	1372	1382	1392	1402	1412	1422	1432	1442	1452	1462	1472	1482	1492	1502	
1323	1333	1343	1353	1363	1373	1383	1393	1403	1413	1423	1433	1443	1453	1463	1473	1483	1493	1503	
1324	1334	1344	1354	1364	1374	1384	1394	1404	1414	1424	1434	1444	1454	1464	1474	1484	1494	1504	
1325	1335	1345	1355	1365	1375	1385	1395	1405	1415	1425	1435	1445	1455	1465	1475	1485	1495	1505	
1326	1336	1346	1356	1366	1376	1386	1396	1406	1416	1426	1436	1446	1456	1466	1476	1486	1496	1506	
1327	1337	1347	1357	1367	1377	1387	1397	1407	1417	1427	1437	1447	1457	1467	1477	1487	1497	1507	
1328	1338	1348	1358	1368	1378	1388	1398	1408	1418	1428	1438	1448	1458	1468	1478	1488	1498	1508	
1329	1339	1349	1359	1369	1379	1389	1399	1409	1419	1429	1439	1449	1459	1469	1479	1489	1499	1509	
1330	1340	1350	1360	1370	1380	1390	1400	1410	1420	1430	1440	1450	1460	1470	1480	1490	1500	1510	
1381	1391	1401	1411	1421	1431	1441	1451	1461	1471	1481	1491	1501							
1382	1392	1402	1412	1422	1432	1442	1452	1462	1472	1482	1492	1502							
1383	1393	1403	1413	1423	1433	1443	1453	1463	1473	1483	1493	1503							
1384	1394	1404	1414	1424	1434	1444	1454	1464	1474	1484	1494	1504							
1385	1395	1405	1415	1425	1435	1445	1455	1465	1475	1485	1495	1505							
1386	1396	1406	1416	1426	1436	1446	1456	1466	1476	1486	1496	1506							
1387	1397	1407	1417	1427	1437	1447	1457	1467	1477	1487	1497	1507							
1388	1398	1408	1418	1428	1438	1448	1458	1468	1478	1488	1498	1508							
1389	1399	1409	1419	1429	1439	1449	1459	1469	1479	1489	1499	1509							
1390	1400	1410	1420	1430	1440	1450	1460	1470	1480	1490	1500	1510							
1441	1451	1461	1471	1481	1491	1501													
1442	1452	1462	1472	1482	1492	1502													
1443	1453	1463	1473	1483	1493	1503													
1488	1498	1508	1518	1528	1538	1548													
1489	1499																		

ROAD

Section

53-2

ROAD

WOODED
AREA

1663	1653	1643	1633	1623	1613	1603	1593	1583	1573
1664	1654	1644	1634	1624	1614	1604	1594	1584	1574
1665	1655	1645	1635	1625	1615	1605	1595	1585	1575
1666	1656	1646	1636	1626	1616	1606	1596	1586	1576
FREE	1657	1647	1637	1627	1617	1607	1597	1587	1577
	1658	1648	1638	1628	1618	1608	1598	1588	1578
	1659	1649	1639	1629	1619	1609	1599	1589	1579
1670	1660	1650	1640	1630	1620	1610	1600	1590	1580
1671	1661	1651	1641	1631	1621	1611	1601	1591	1581
1672	1662	1652	1642	1632	1622	1612	1602	1592	1582
1673	1663	1653	1643	1633	1623	1613	1603	1593	1583
1674	1664	1654	1644	1634	1624	1614	1604	1594	1584
1675	1665	1655	1645	1635	1625	1615	1605	1595	1585
1676	1666	1656	1646	1636	1626	1616	1606	1596	1586
1677	1667	1657	1647	1637	1627	1617	1607	1597	1587
1678	1668	1658	1648	1638	1628	1618	1608	1598	1588
1679	1669	1659	1649	1639	1629	1619	1609	1599	1589
1680	1670	1660	1650	1640	1630	1620	1610	1600	1590
1681	1671	1661	1651	1641	1631	1621	1611	1601	1591
1682	1672	1662	1652	1642	1632	1622	1612	1602	1592
1683	1673	1663	1653	1643	1633	1623	1613	1603	1593
1684	1674	1664	1654	1644	1634	1624	1614	1604	1594
1685	1675	1665	1655	1645	1635	1625	1615	1605	1595
1686	1676	1666	1656	1646	1636	1626	1616	1606	1596
1687	1677	1667	1657	1647	1637	1627	1617	1607	1597
1688	1678	1668	1658	1648	1638	1628	1618	1608	1598
1689	1679	1669	1659	1649	1639	1629	1619	1609	1599
1690	1680	1670	1660	1650	1640	1630	1620	1610	1600
1691	1681	1671	1661	1651	1641	1631	1621	1611	1601
1692	1682	1672	1662	1652	1642	1632	1622	1612	1602
1693	1683	1673	1663	1653	1643	1633	1623	1613	1603
1694	1684	1674	1664	1654	1644	1634	1624	1614	1604
1905	1895	1885	1875	1865	1855	1845			
1906	1896	1886	1876	1866	1856	1846			
1907	1897	1887	1877	1867	1857	1847			
2023	2013	2003	1993	1983	1973	1963			

SECTION 53

Section 54 Urn Garden

C57	C58	C59	C60	C61	C62	C63
C50	C51	C52	C53	C54	C55	C56
C43	C44	C45	C46	C47	C48	C49
C36	C37	C38	C39	C40	C41	C42
C29	C30	C31	C32	C33	C34	C35
C22	C23	C24	C25	C26	C27	C28
C15	C16	C17	C18	C19	C20	C21
C8	C9	C10	C11	C12	C13	C14
C1	C2	C3	C4	C5	C6	C7

3'

3'

BENCH

Section 54 Reserved Single Graves

R1	R2	R3	R4	R5	R6
R13	R14	R15	R16	R17	R18
R25	R26	R27	R28	R29	R30
R37	R38	R39	R40	R41	R42

Section 54 Reserved Single Graves

1/1/2006

ROAD

Section

54

left

← SECTION 63 →

ROAD

← SECTION 63 →

ROAD

SECTION 54 SINGLE GRAVES 3'x8'

← DENSE BRUSH

44' x 8' GRAVES

Section 54
Urn Garden

C57	C58	C59	C60	C61	C62	C63
C51	C52	C53	C54	C55	C56	C57
C43	C44	C45	C46	C47	C48	C49
C37	C38	C39	C40	C41	C42	C43
C29	C30	C31	C32	C33	C34	C35
C23	C24	C25	C26	C27	C28	C29
C15	C16	C17	C18	C19	C20	C21
C9	C10	C11	C12	C13	C14	C15
C1	C2	C3	C4	C5	C6	C7

BENCH

R-1	R-2	R-3	R-4	R-5	R-6	R-7	R-8	R-9	R-10	R-11	R-12
R-13	R-14	R-15	R-16	R-17	R-18	R-19	R-20	R-21	R-22	R-23	R-24
R-25	R-26	R-27	R-28	R-29	R-30	R-31	R-32	R-33	R-34	R-35	R-36
R-37	R-38	R-39	R-40	R-41	R-42	R-43	R-44	R-45	R-46	R-47	R-48

1	2	3	4	5	6	7	8	9	10	11	12	13	14	15	16	17	18	19	20
21	22	23	24	25	26	27	28	29	30	31	32	33	34	35	36	37	38	39	40
41	42	43	44	45	46	47	48	49	50	51	52	53	54	55	56	57	58	59	60
61	62	63	64	65	66	67	68	69	70	71	72	73	74	75	76	77	78	79	80
81	82	83	84	85	86	87	88	89	90	91	92	93	94	95	96	97	98	99	100

133	134	135	136	137	138	139	140	141	142	143	144	145	146	147	148	149	150	151	152
153	154	155	156	157	158	159	160	161	162	163	164	165	166	167	168	169	170	171	172
173	174	175	176	177	178	179	180	181	182	183	184	185	186	187	188	189	190	191	192
193	194	195	196	197	198	199	200	201	202	203	204	205	206	207	208	209	210	211	212
213	214	215	216	217	218	219	220	221	222	223	224	225	226	227	228	229	230	231	232

ROAD

ROAD

IN THE

ROAD

Section
54
right

↑
TO ROAD AND
SECTION 63
↓

PLAN of SECTION 54

SINGLE GRAVES

INFANT GRAVES 3'x3'
RESERVED GRAVES 44'x8'
SINGLE GRAVES 3'x8'

← DENSE BRUSH AND WOODS →

↑
AND WOODS →

← DENSE BRUSH AND WOODS →

387	354	321	190	157
388	355	322	191	158
389	356	323	192	159
390	357	324	193	160
391	358	325	194	161
392	359	326	195	162
393	360	327	196	163
394	361	328	197	164
395	362	329	197½	165

462	429	396	264	231	199
463	430	397	265	232	199
464	431	398	266	233	200
465	432	399	267	234	201
466	433	400	268	235	202
467	434	401	269	236	203
468	435	402	270	237	204
469	436	403	271	238	205
470	437	404	272	239	206
471	438	405	273	240	207
472	439	406	274	241	208
473	440	407	275	242	209
474	441	408	276	243	210
475	442	409	277	244	211
476	443	410	278	245	212
477	444	411	279	246	213
478	445	412	280	247	214
479	446	413	281	248	215
480	447	414	282	249	216
481	448	415	283	250	217
482	449	416	284	251	218
483	450	417	285	252	219
484	451	418	286	253	220
485	452	419	287	254	221
486	453	420	288	255	222
487	454	421	289	256	223
488	455	422	290	257	224
489	456	423	291	258	225
490	457	424	292	259	226
491	458	425	293	260	227
492	459	426	294	261	228
493	460	427	295	262	229
494	461	428	296	263	230

693	660	627	594	561	528	495
694	661	628	595	562	529	496
695	662	629	596	563	530	497
696	663	630	597	564	531	498
697	664	631	598	565	532	499
698	665	632	599	566	533	500
699	666	633	600	567	534	501
700	667	634	601	568	535	502
701	668	635	602	569	536	503
702	669	636	603	570	537	504
703	670	637	604	571	538	505
704	671	638	605	572	539	506
705	672	639	606	573	540	507
706	673	640	607	574	541	508
707	674	641	608	575	542	509
708	675	642	609	576	543	510
709	676	643	610	577	544	511
710	677	644	611	578	545	512
711	678	645	612	579	546	513
712	679	646	613	580	547	514
713	680	647	614	581	548	515
714	681	648	615	582	549	516
715	682	649	616	583	550	517
716	683	650	617	584	551	518
717	684	651	618	585	552	519
718	685	652	619	586	553	520
719	686	653	620	587	554	521
720	687	654	621	588	555	522
721	688	655	622	589	556	523
722	689	656	623	590	557	524
723	690	657	624	591	558	525
724	691	658	625	592	559	526
725	692	659	626	593	560	527

↑
DENSE
BRUSH
AND
WOODS
↓

ROAD

ROAD