







Section 24

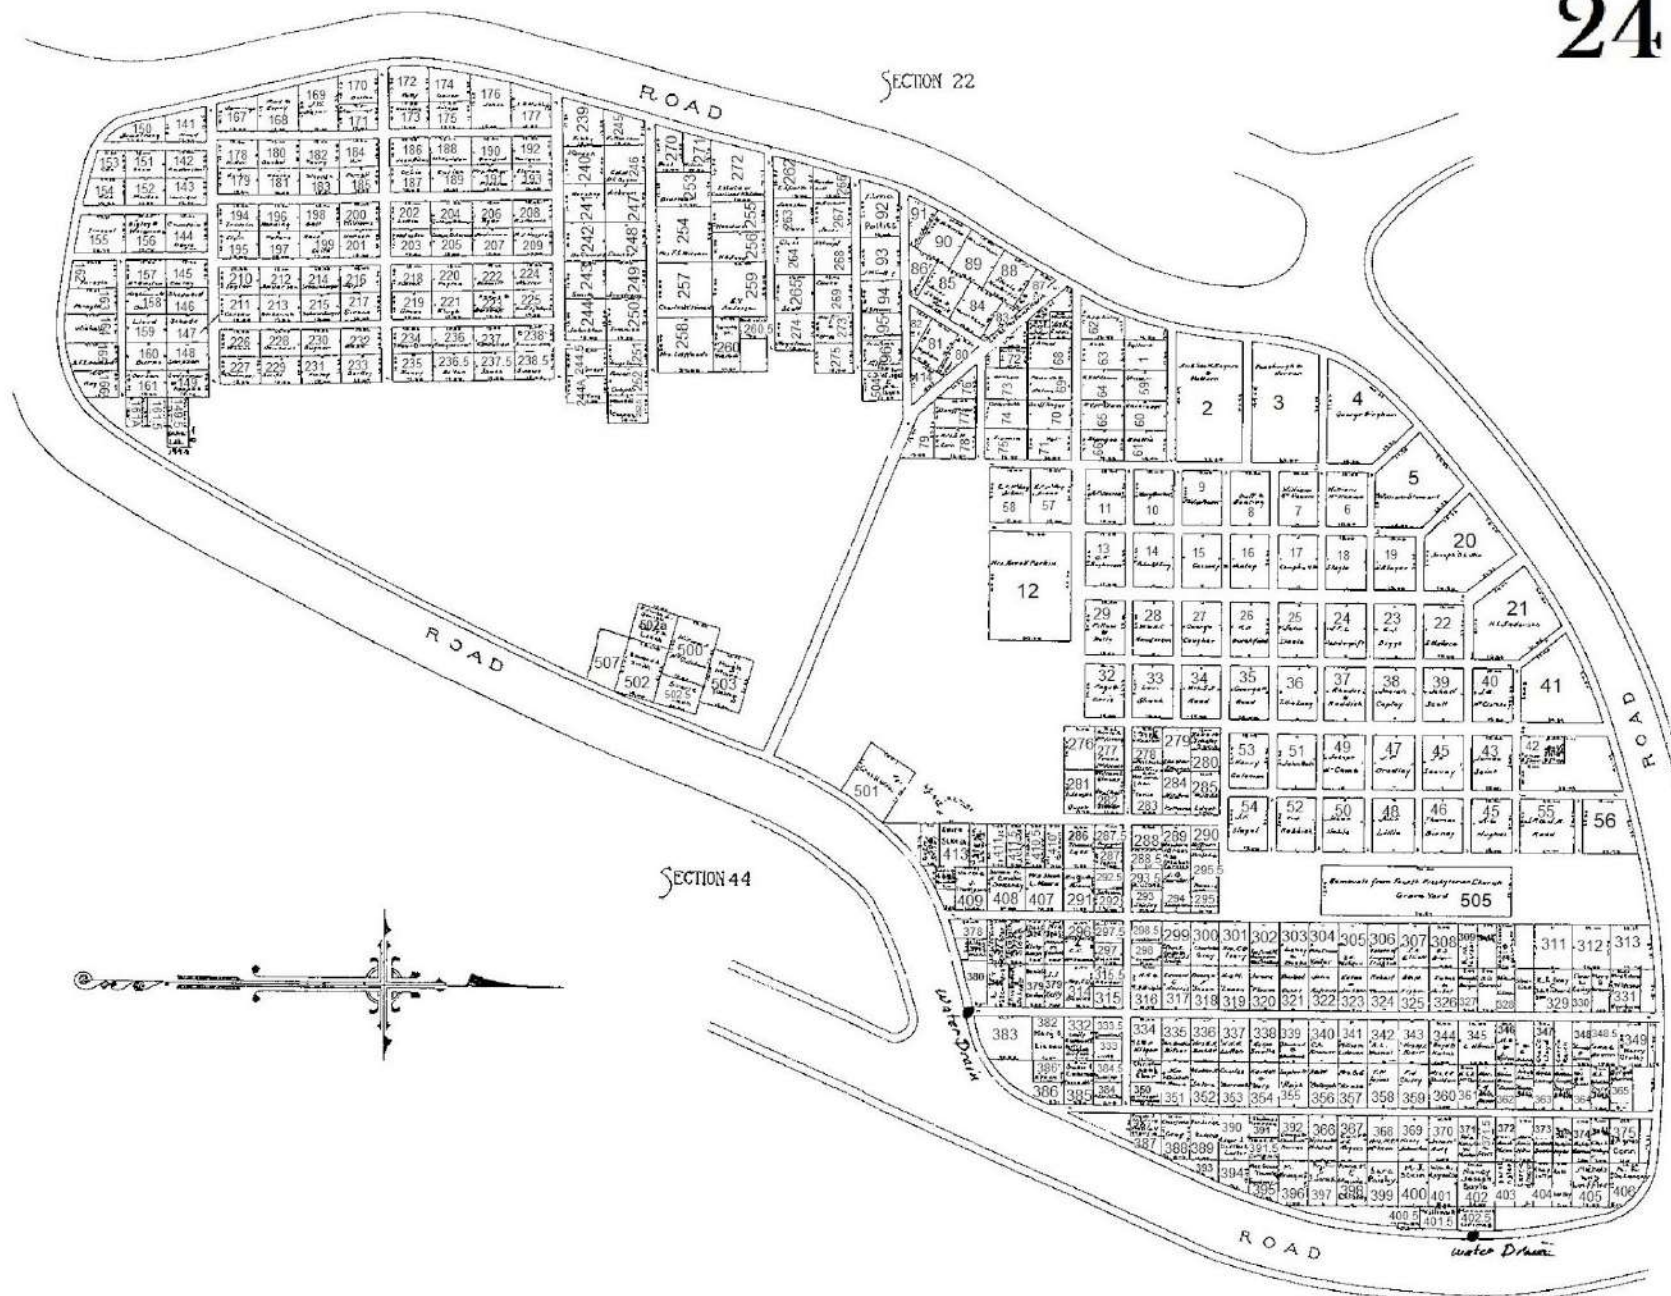

PLAN OF SECTION 24


25

left side

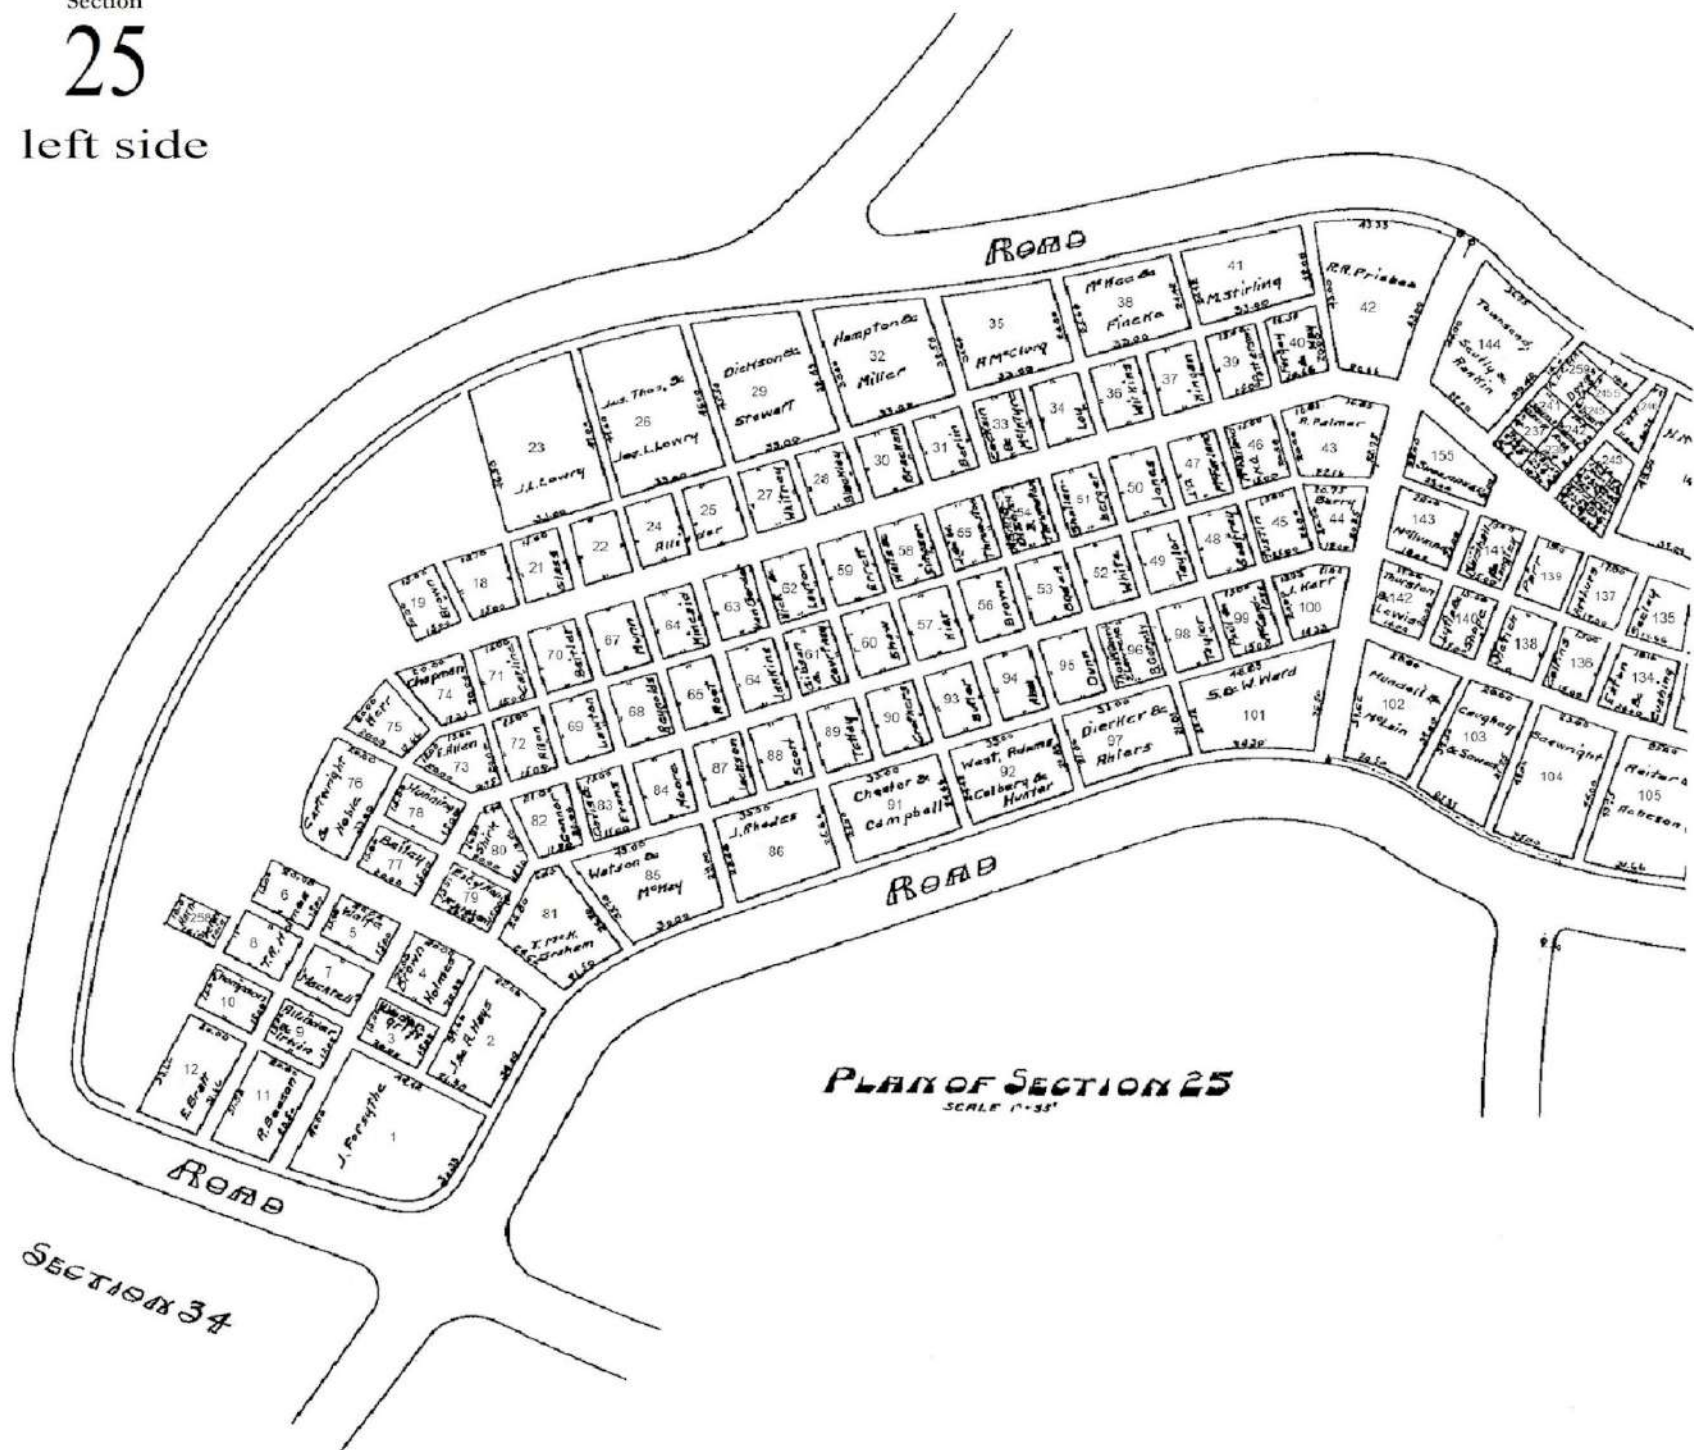

SECTION 26


Section 25

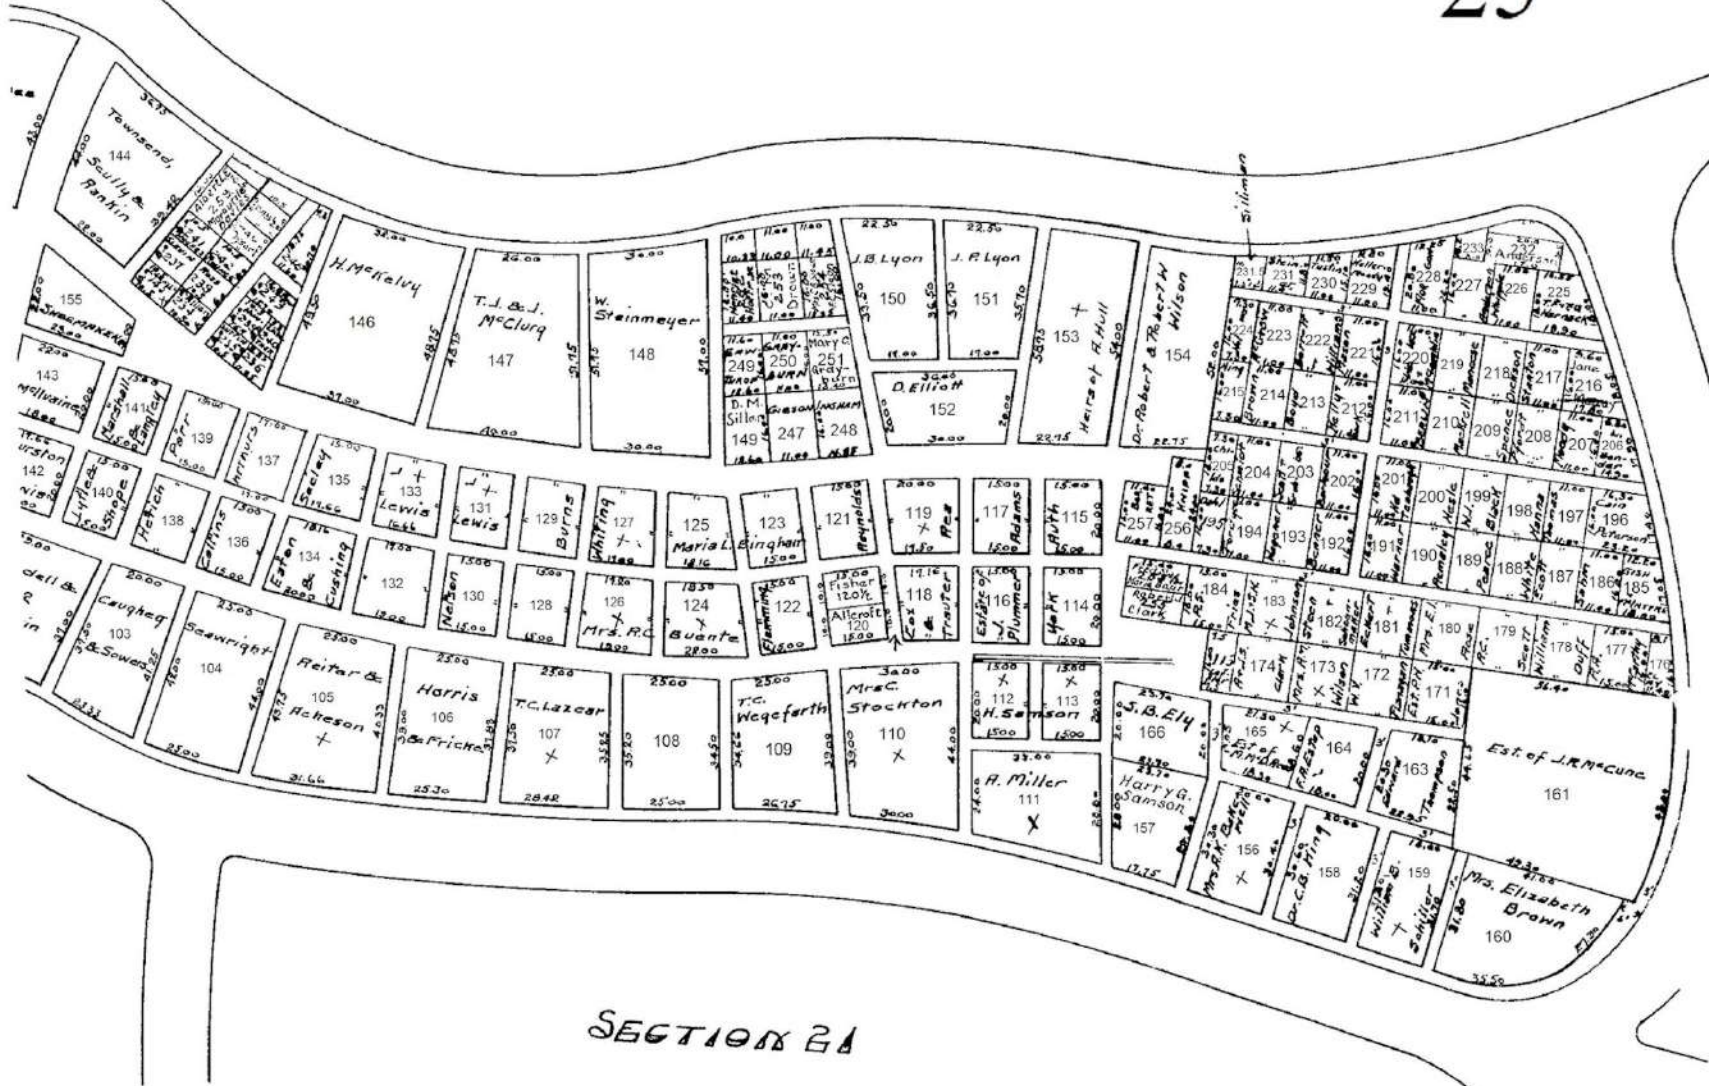

Section

26

right side

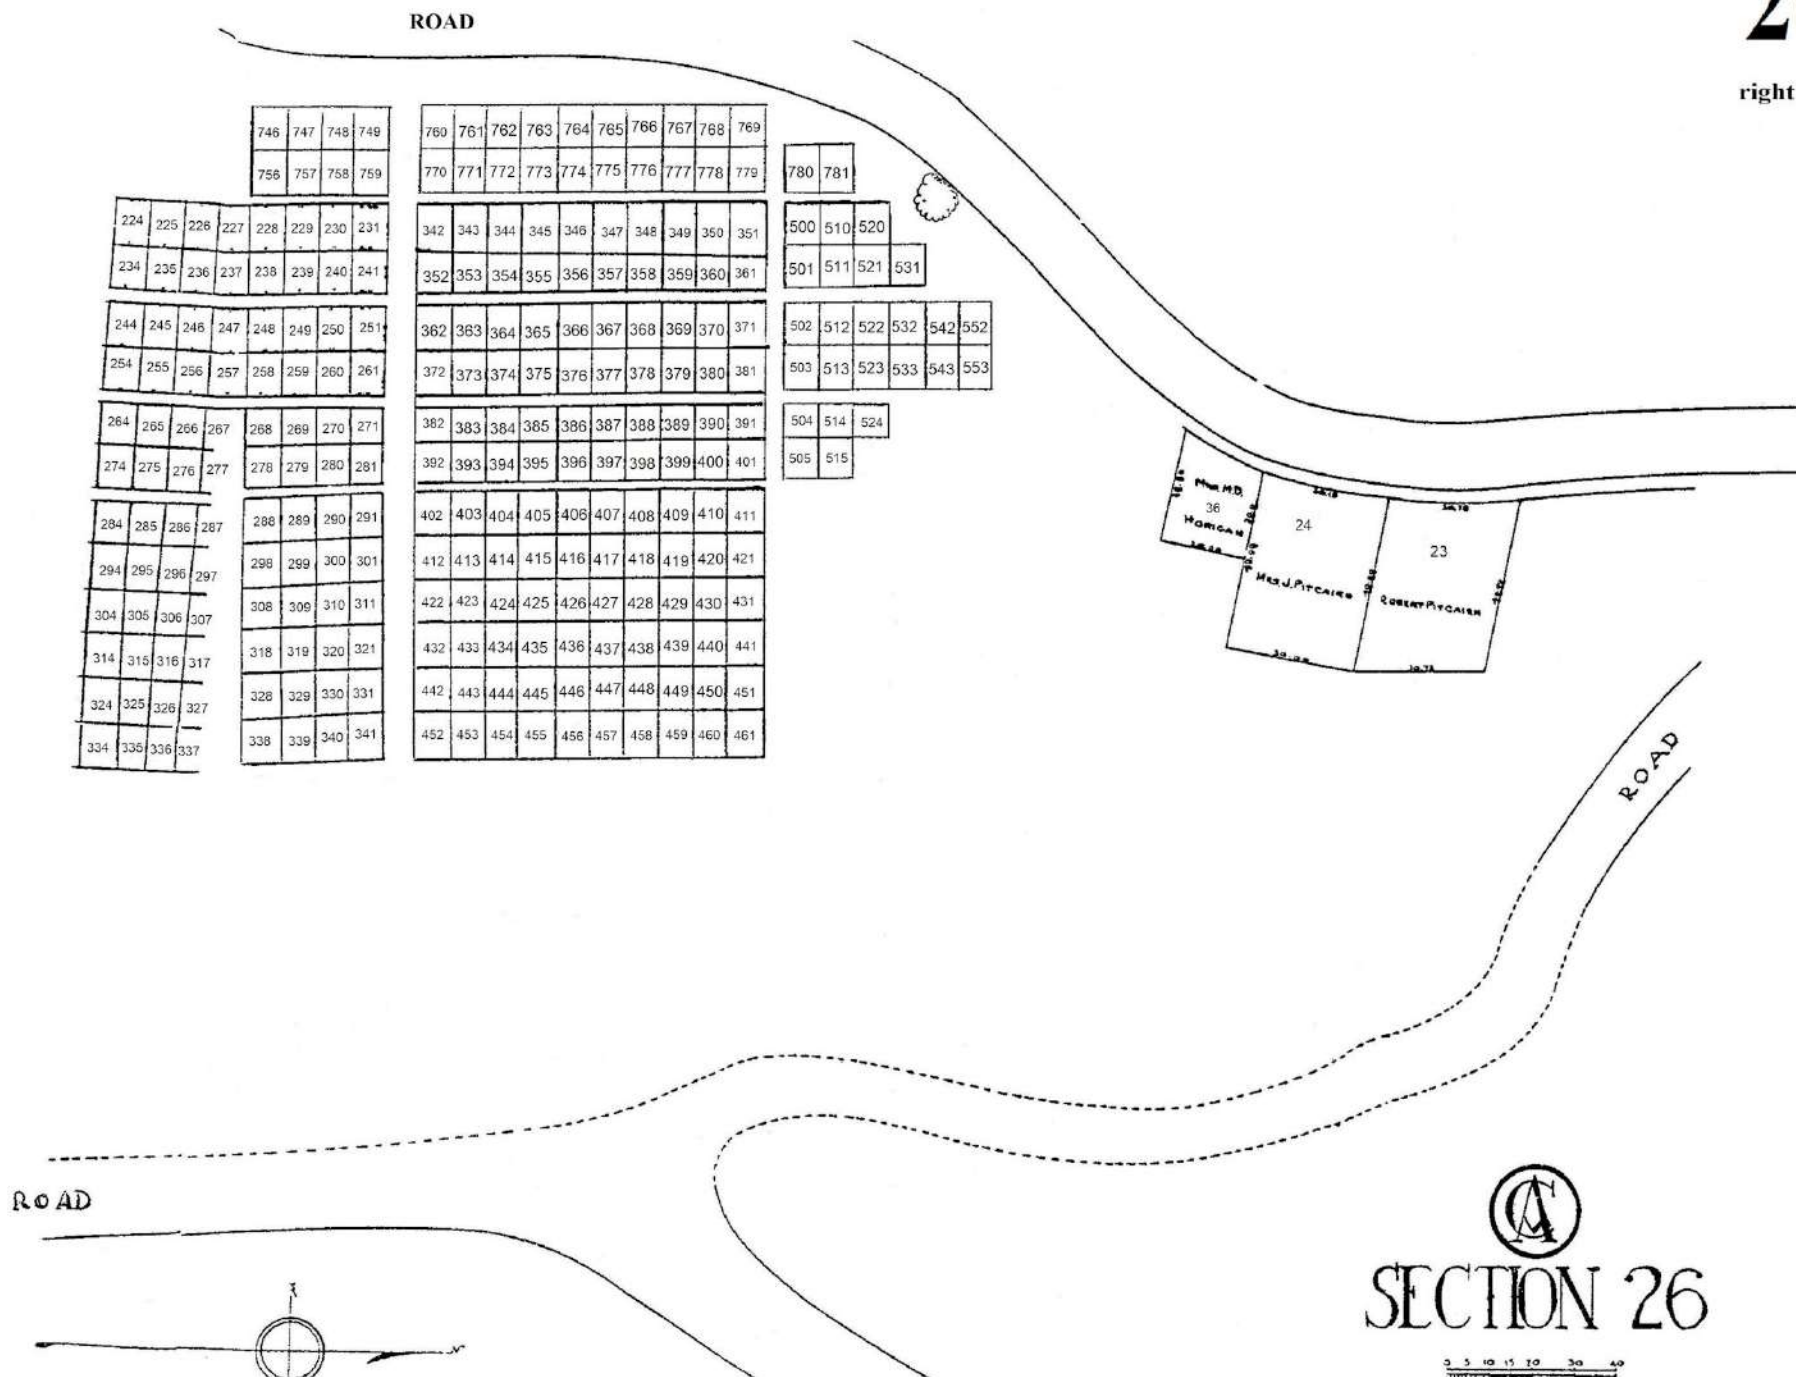



PLAN OF SECTION 27

SCALE, 1 INCH = 20 FEET


SHEET 2

Single Graves


Single Graves

SECTION-27

bottom

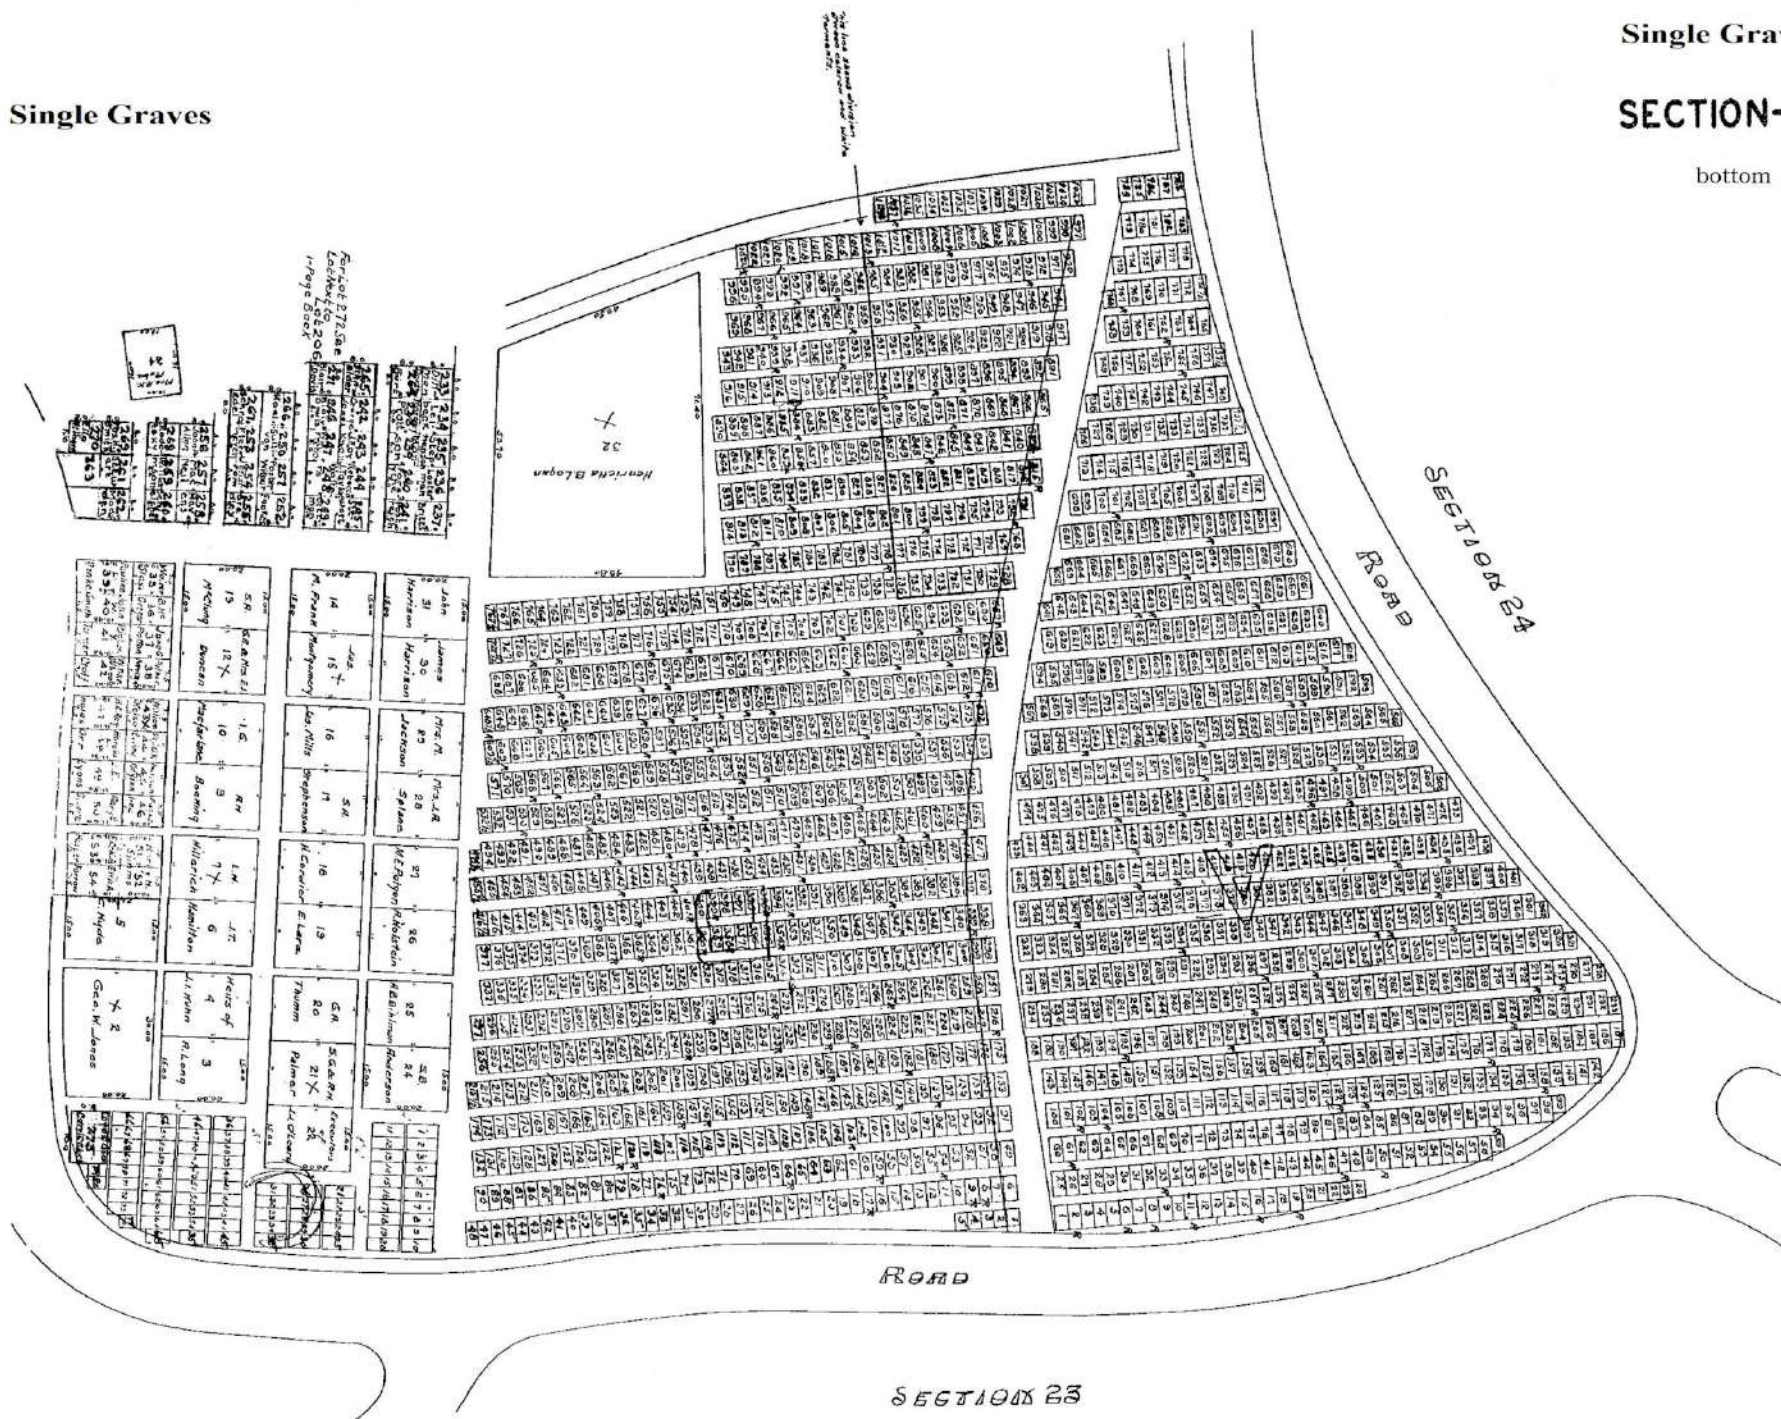

28
left

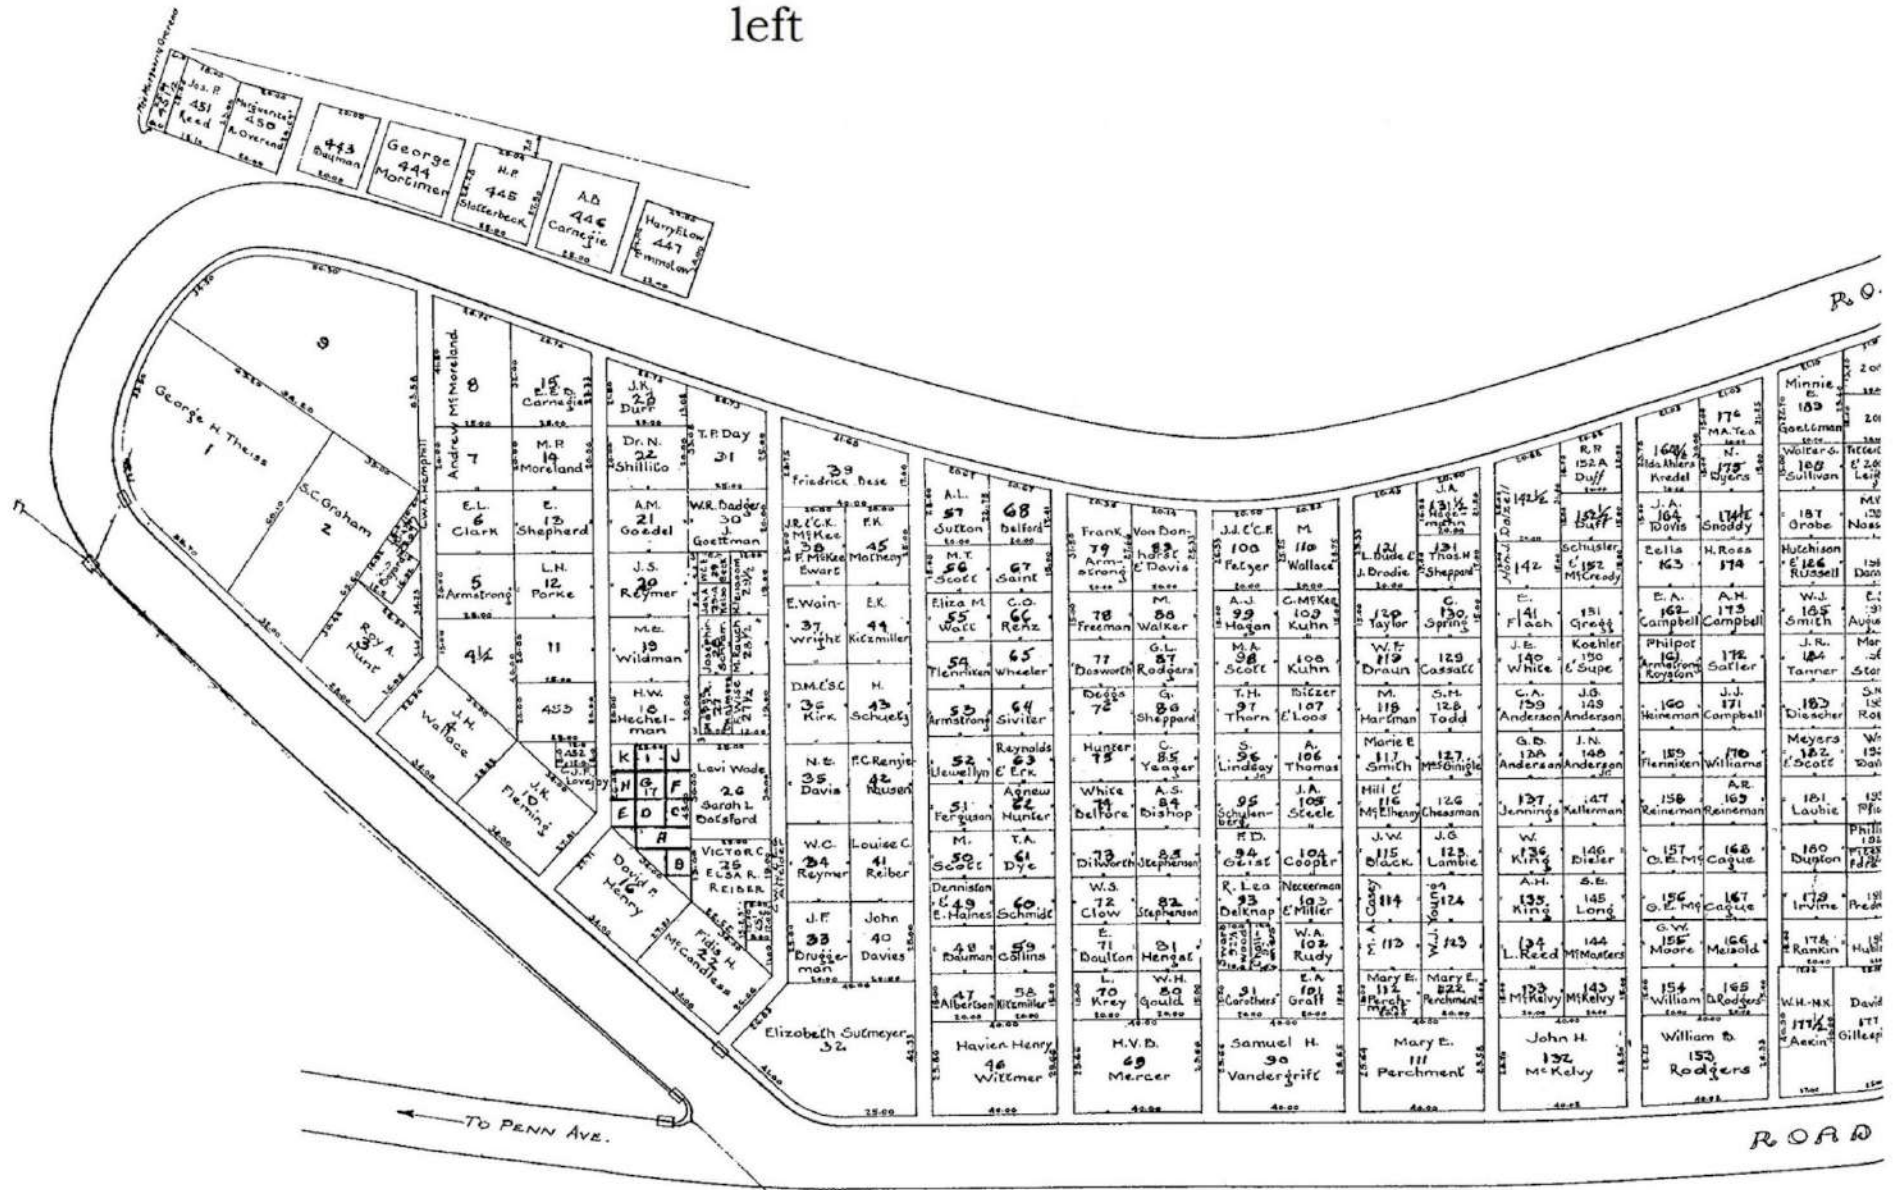




SCALE: 1"=30'

~ALLEGHENY CEMETERY~

STANTON AVE.

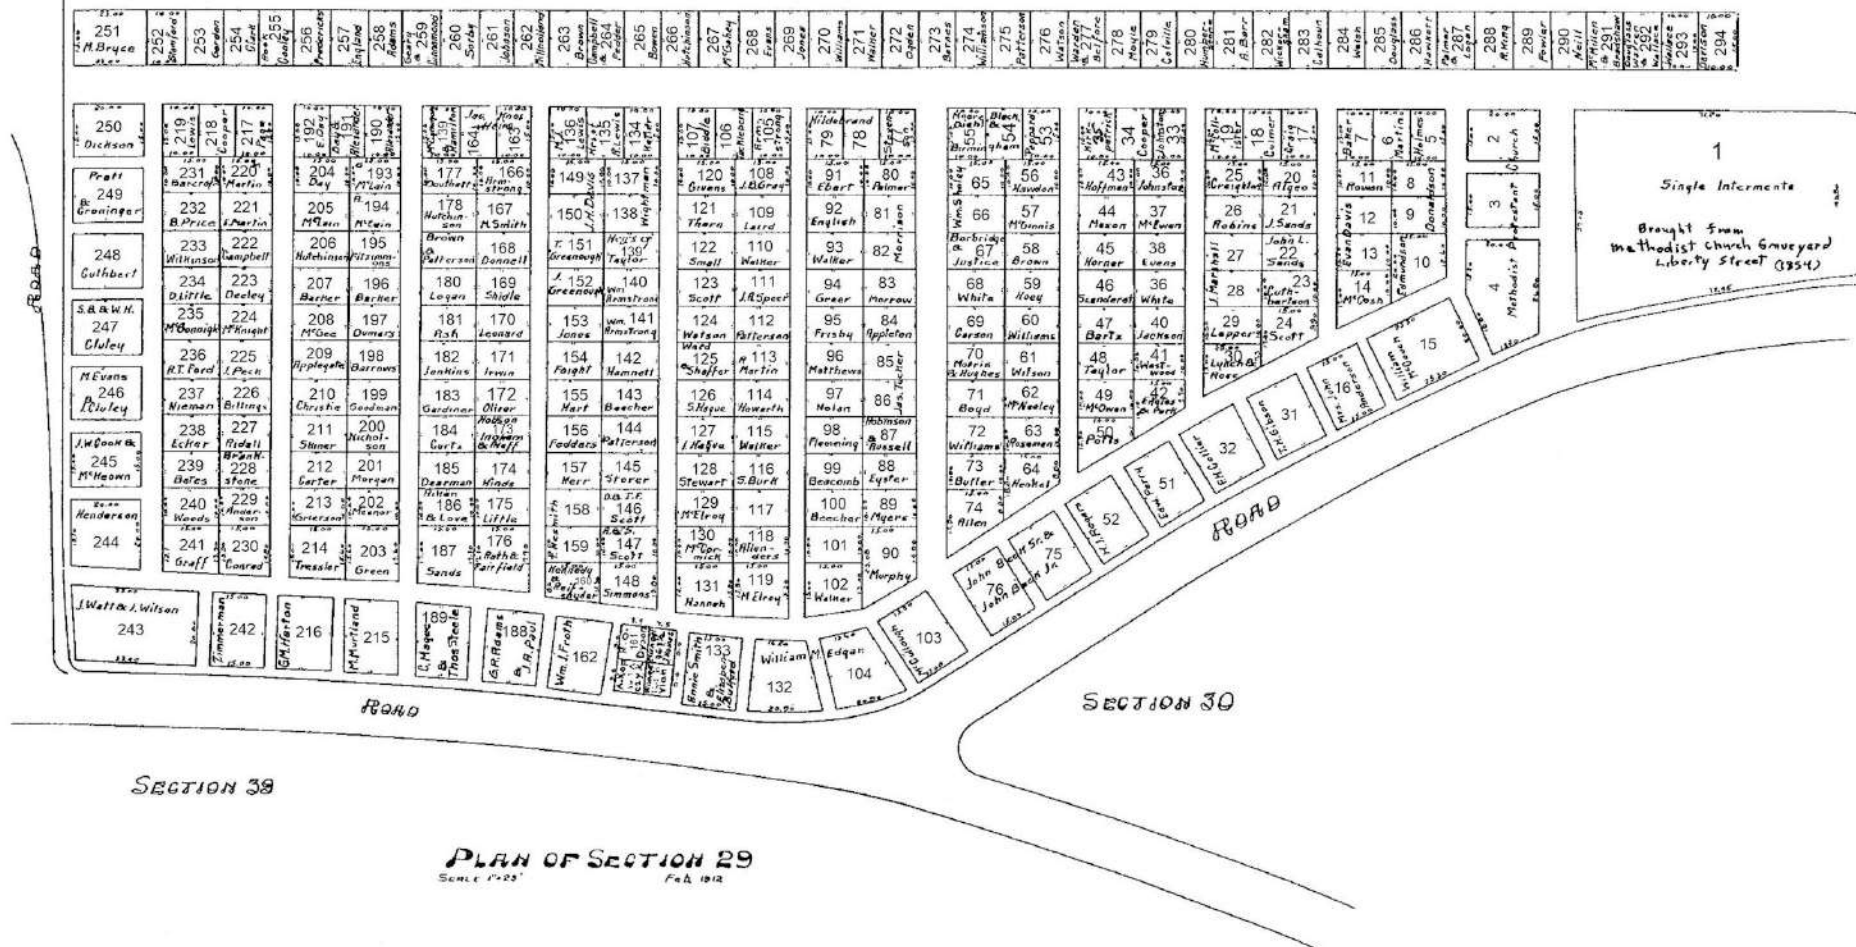

31
right




Section 31½

Bottom Half of Section 53

Single Grades
↙ ↘

NO MEMORIALS OF ANY TYPE PERMITTED
IN THIS SECTION

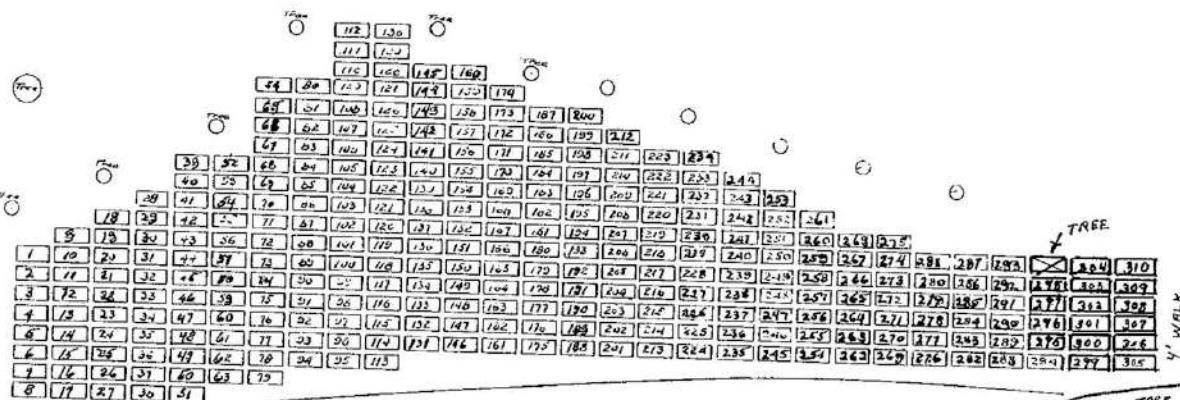

TREE

314	X	X	X	X
315	X	X	X	X
316	320	321	322	X
317	323	324	325	X
318	326	327	328	X
319	329	330	331	X

ROAD

SECTION 31

Section 31

PLAN OF SECTION 31½

SCALE 1"=10'