



Section 60

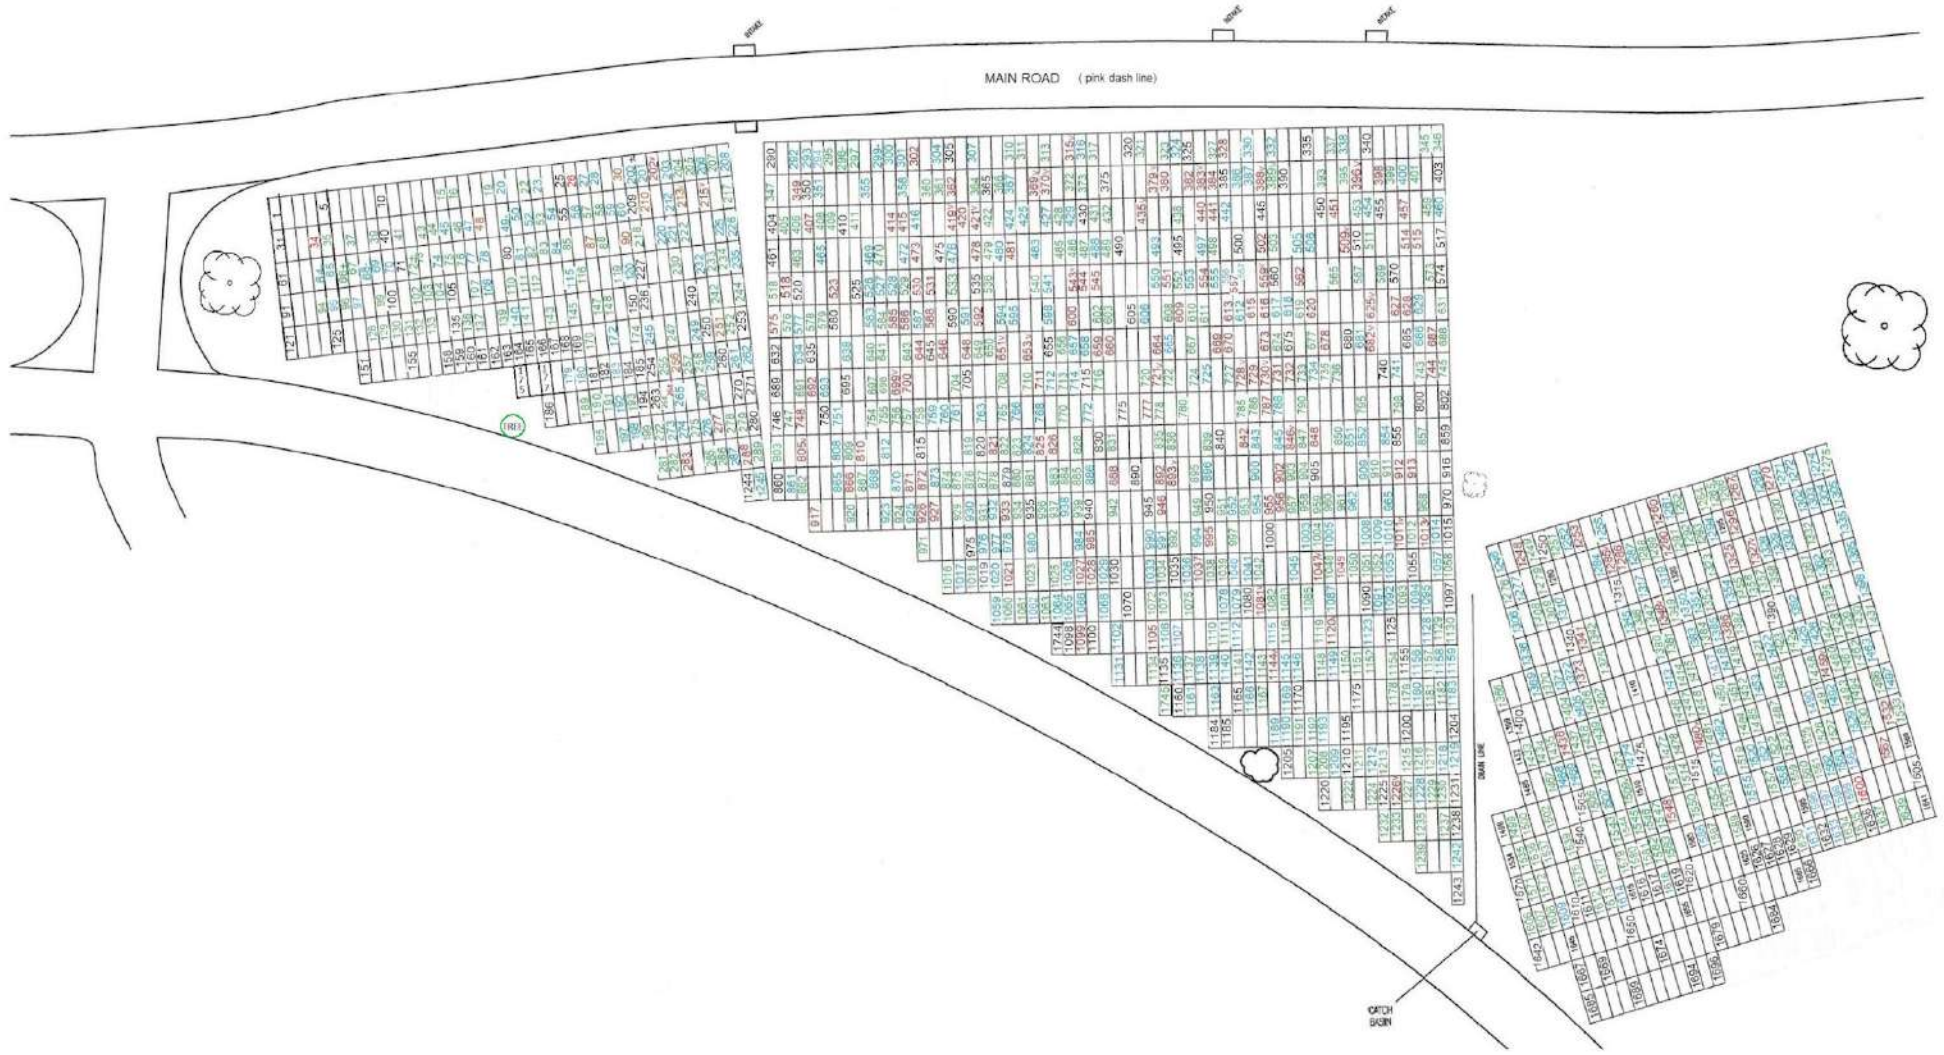

1184	1185	1186	
------	------	

60 - 1

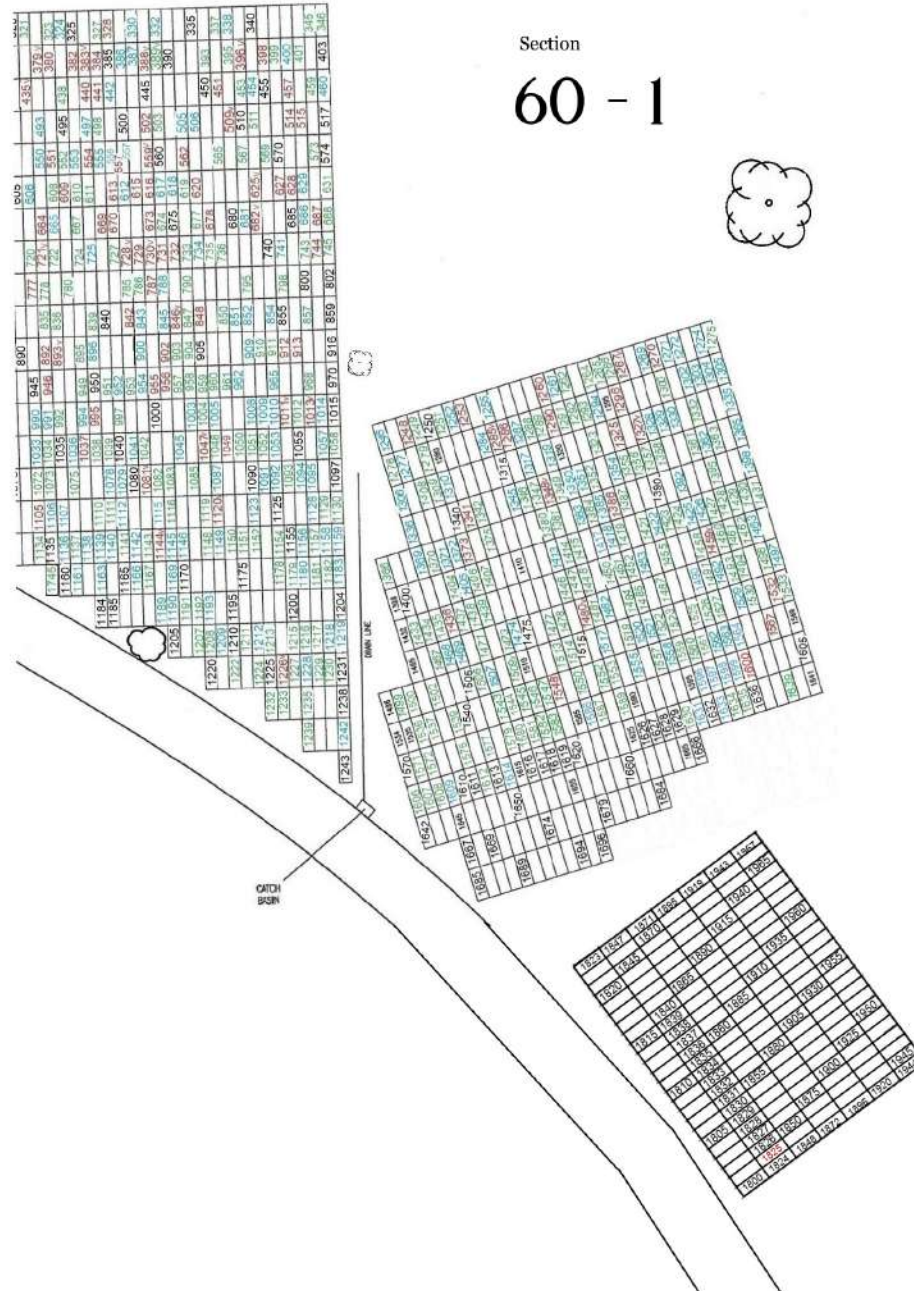

SECTION 62

ROAD

SECTION 42

ENTRANCE


TO MAIN ROAD

SECTION 60

ROAD


PLAN OF SECTION 61

SCALE 1 INCH = 30 FT.


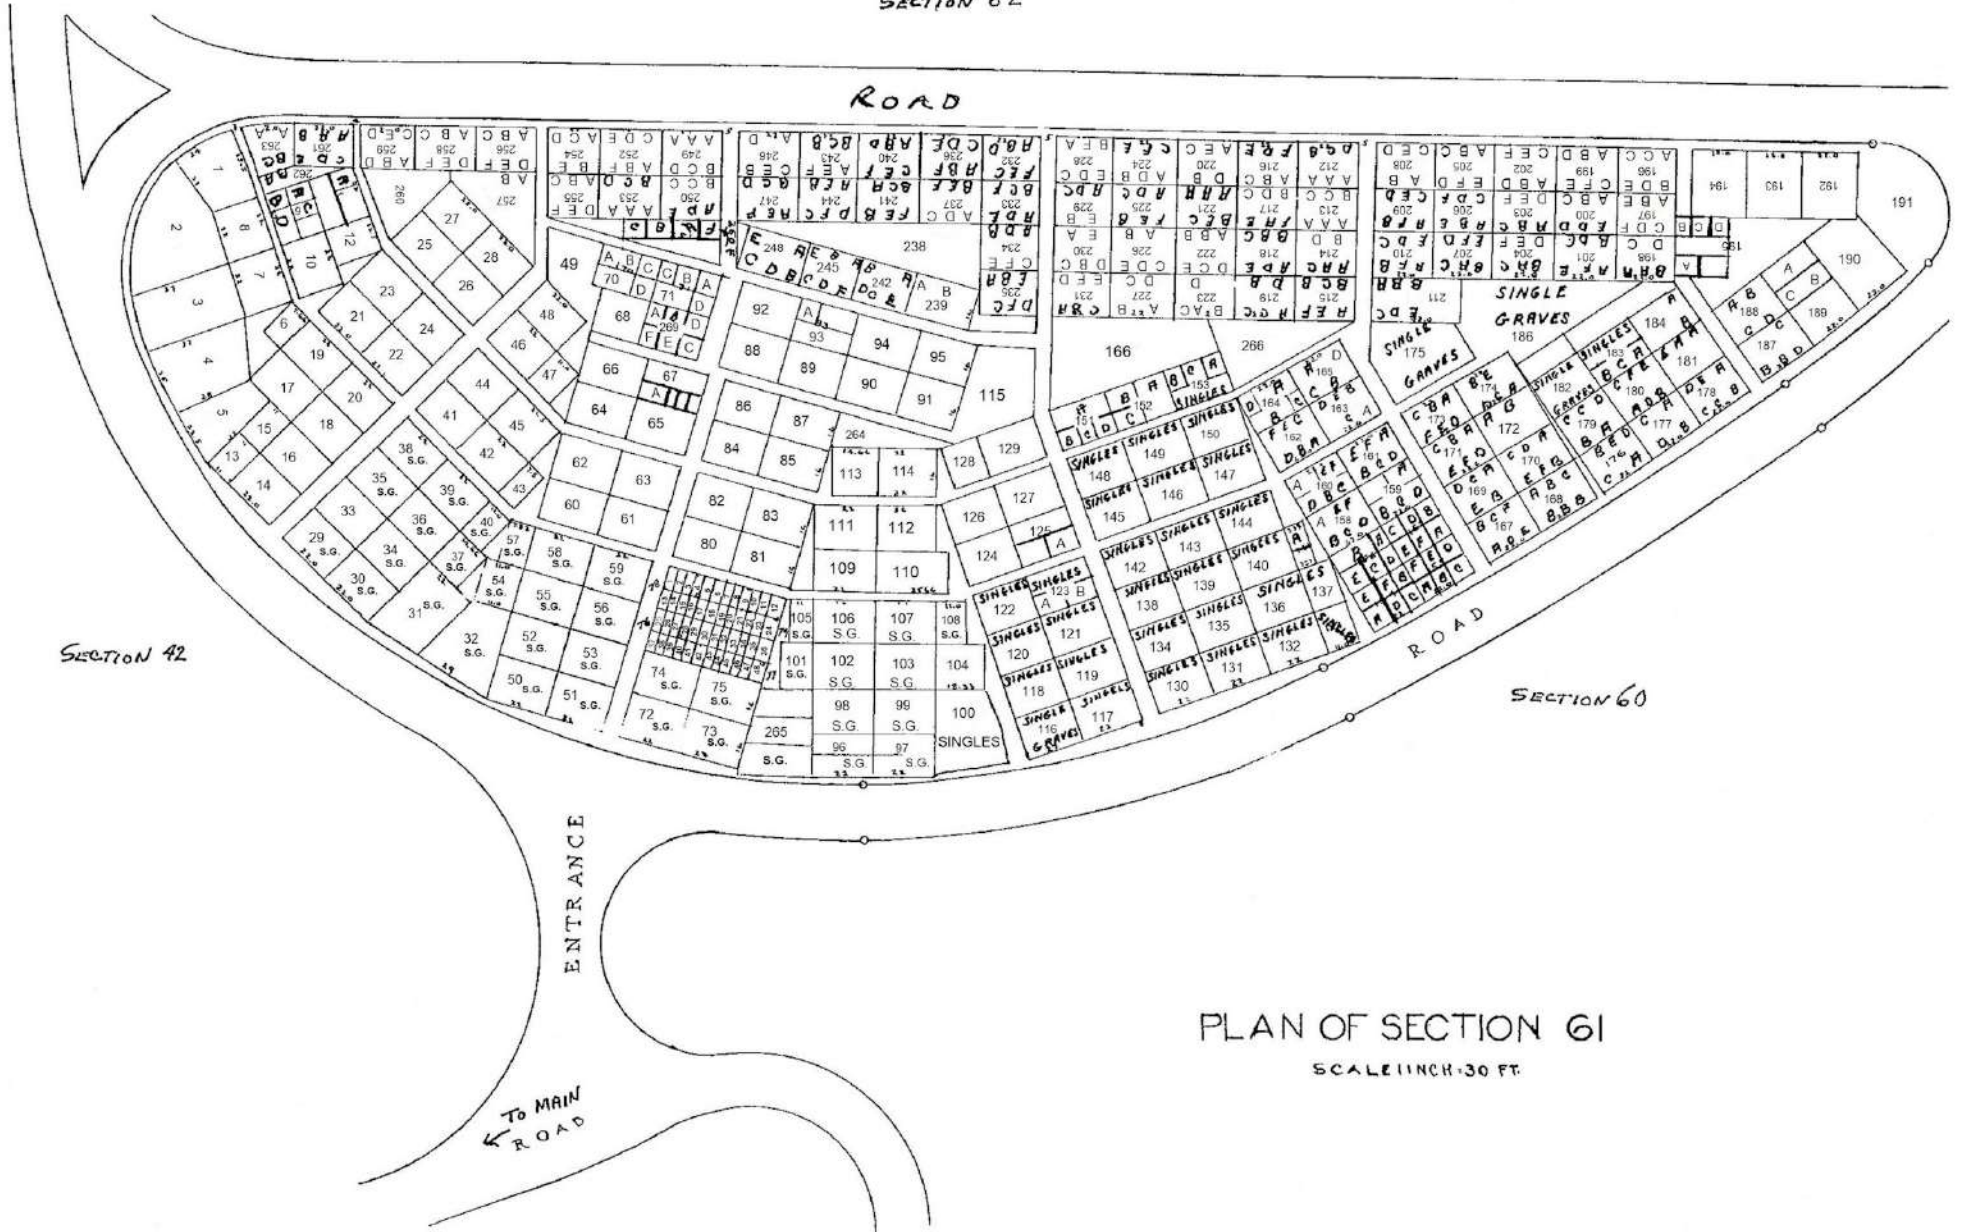


THE GARDEN OF PEACE


62

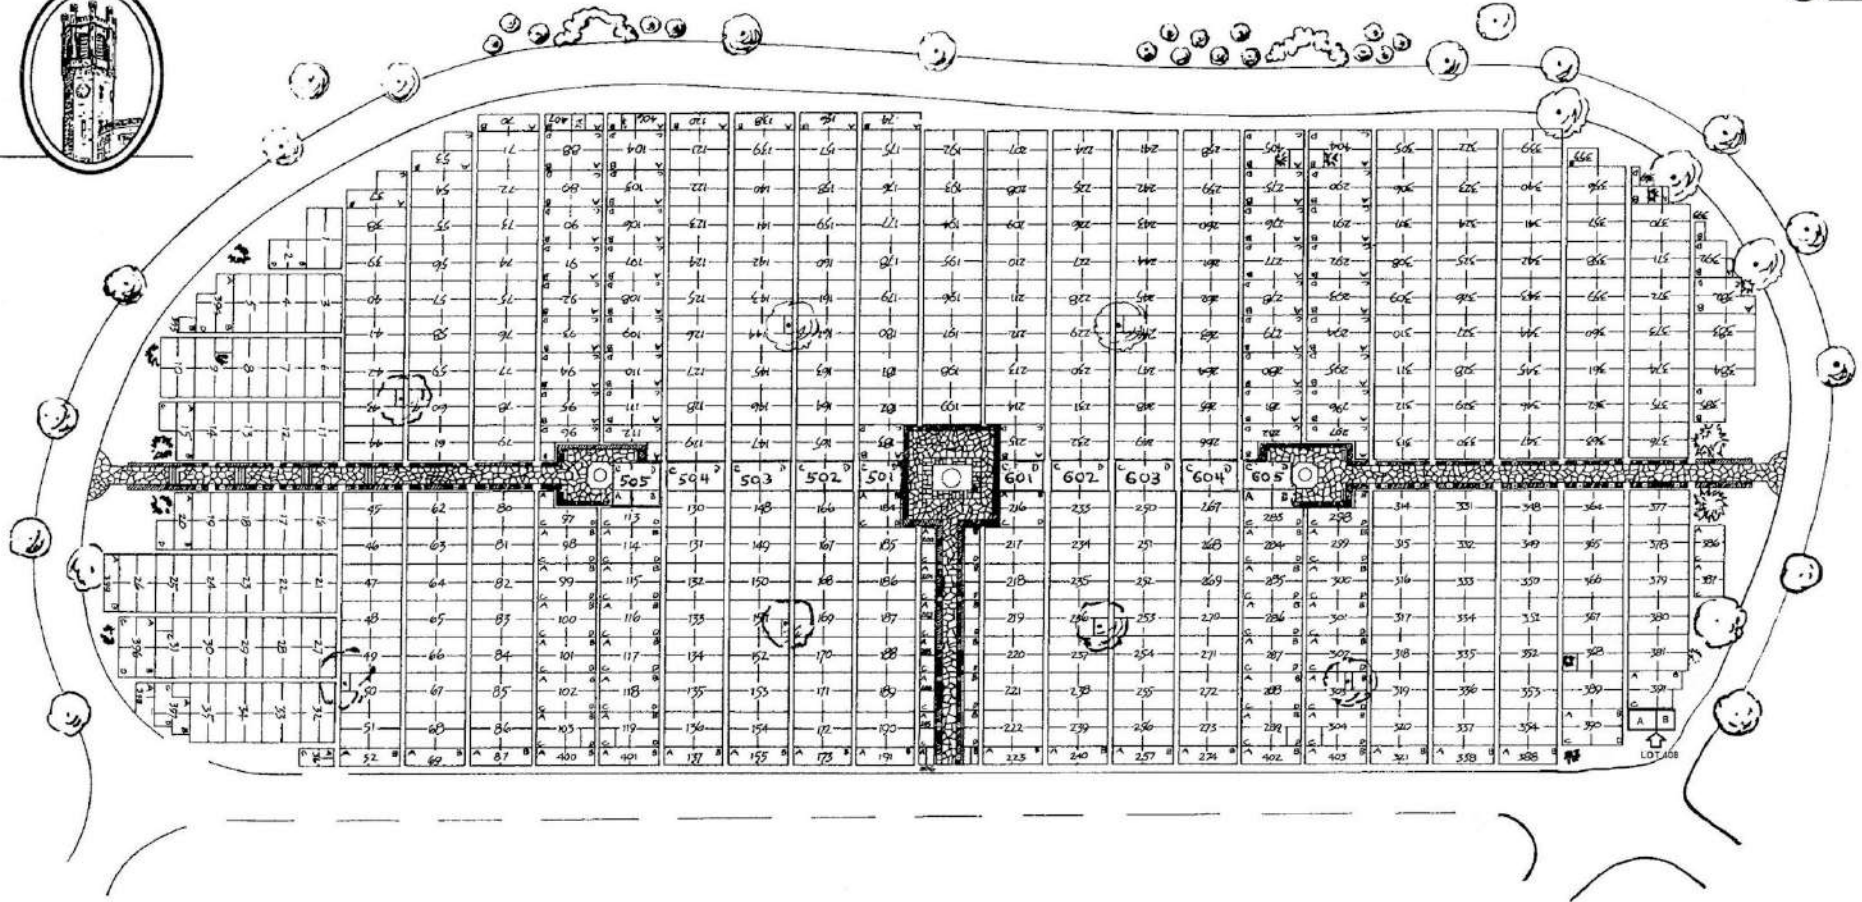

ALLEGHENY CEMETERY
Pittsburgh, Pennsylvania

 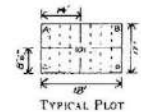

GARDEN OF THE FOUR SEASONS

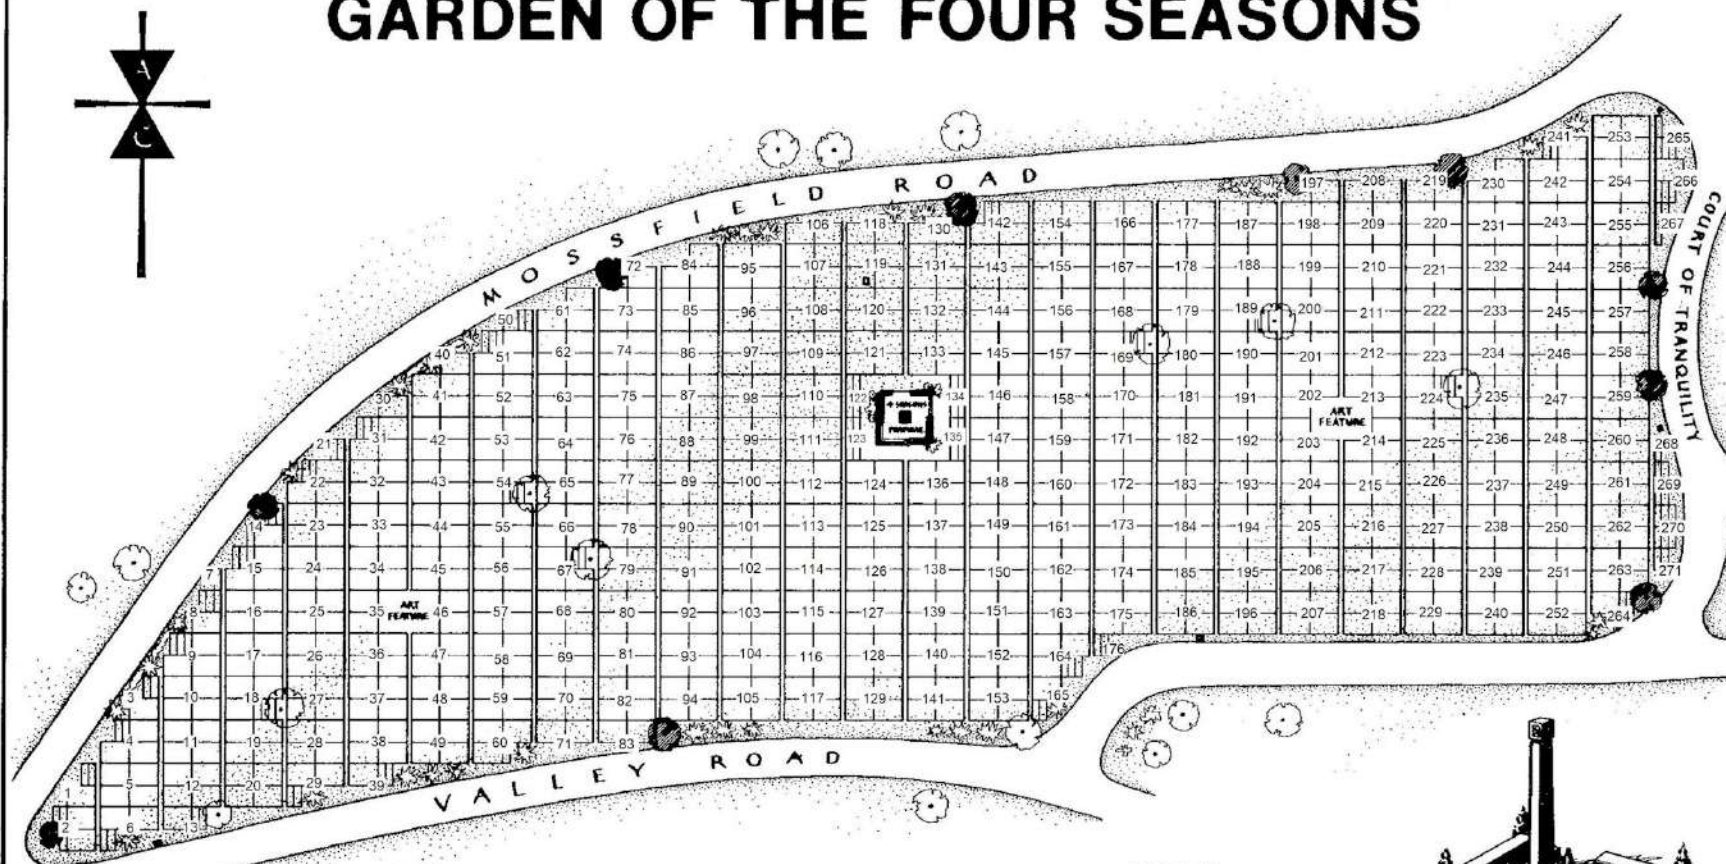

ALLEGHENY CEMETERY

4734 Butler Street, Pittsburgh, Pennsylvania, 15201



TYPICAL PLOT



TYPICAL UNIT



EXISTING TREE




PROPOSED TREE



SCALE

6-1-84

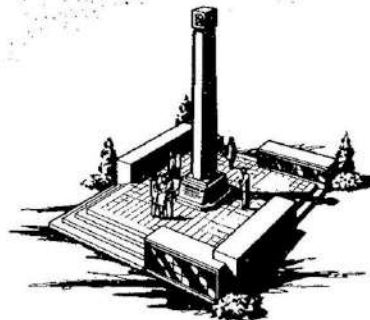


FOUR SEASONS FEATURE

FINAL ARRANGEMENT OF
GRAVES IS UNDER THE
CONTROL OF THE CEMETERY


GARDEN OF ANGELS

(SECTION 64)

TYPICAL PLOT

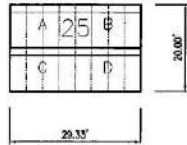


TYPICAL SPACE
3'-8" X 10'-0"

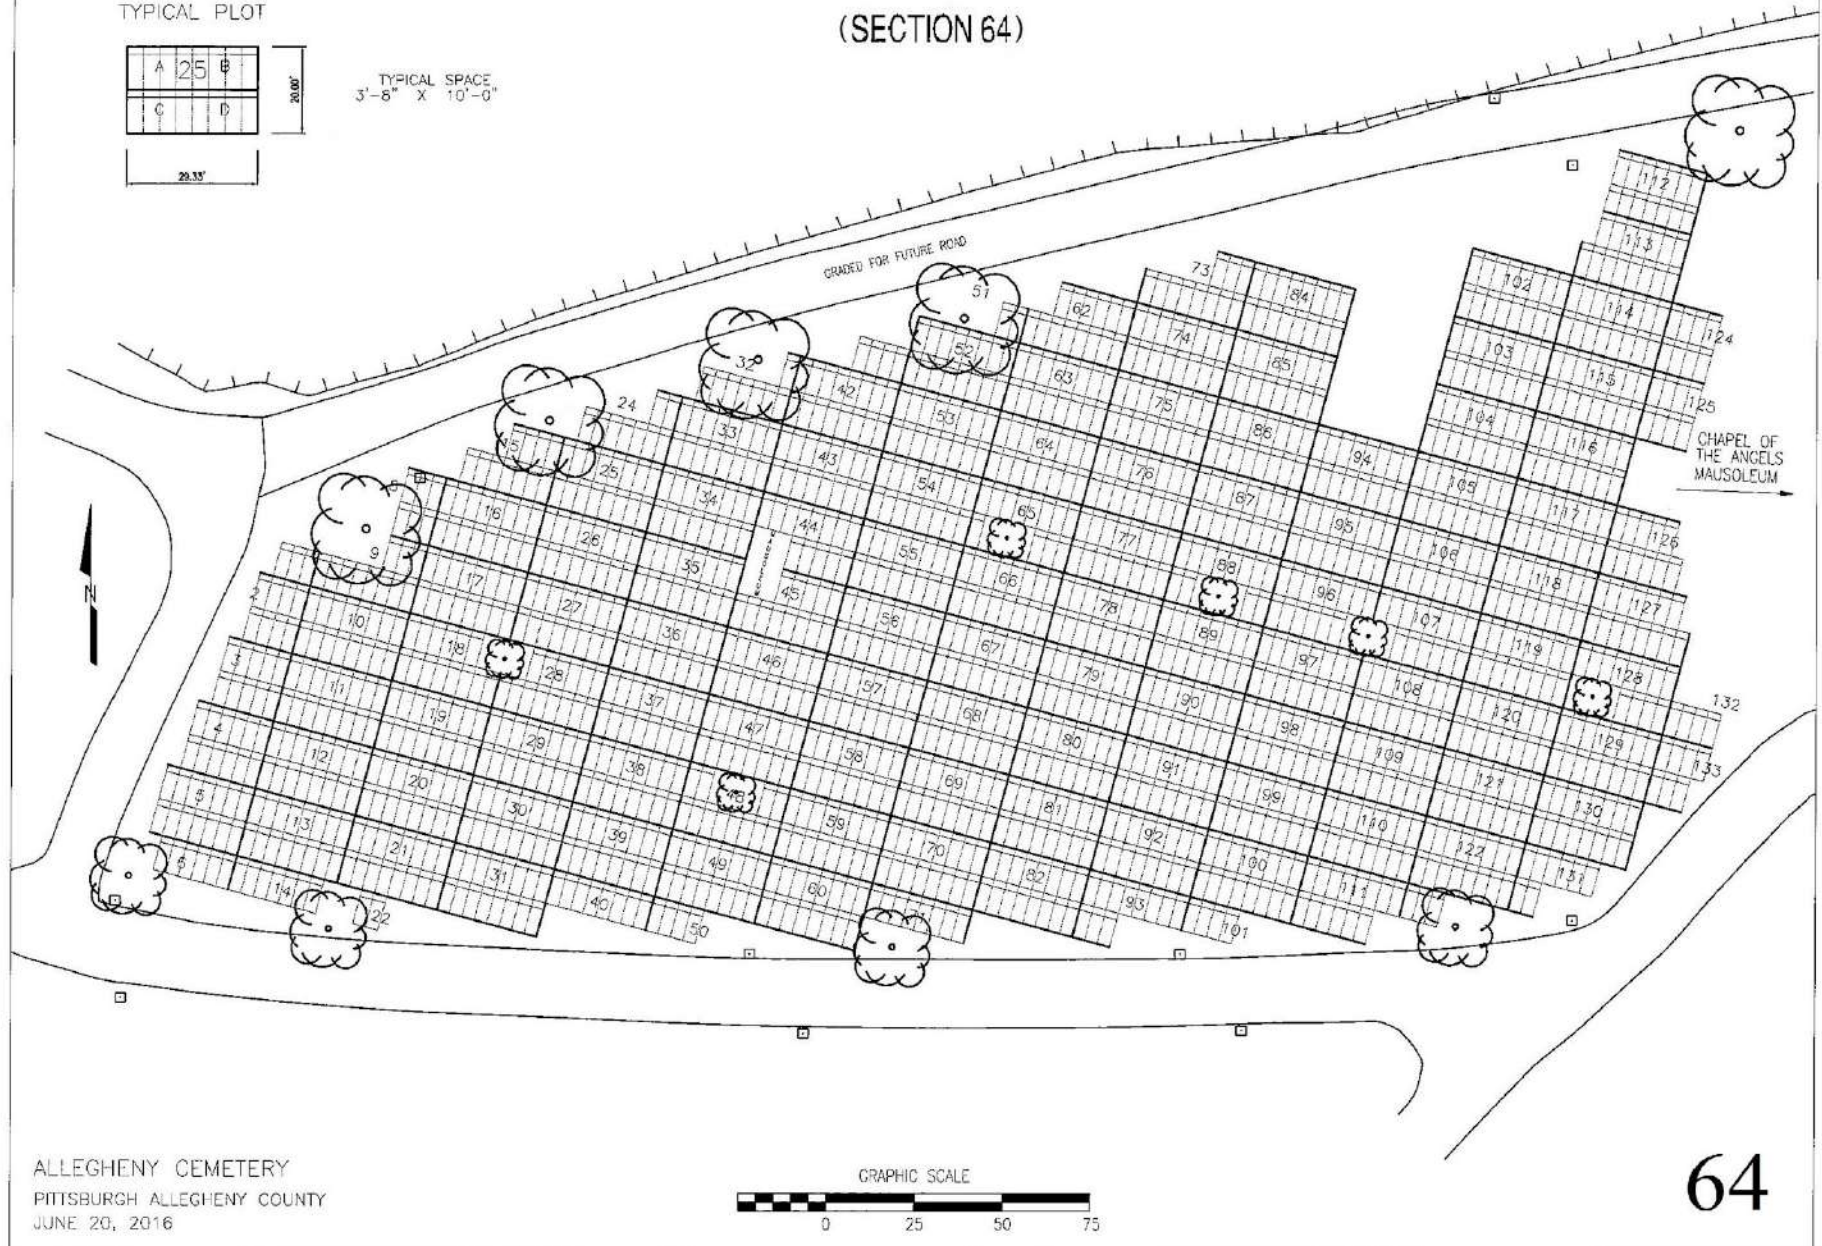

Section 90
(Left - Lower)

Allegheny Memorial Trail

FAMILY COLUMBARIA LOTS
LOT #'S 400-408
6' WIDE x 3' DEEP

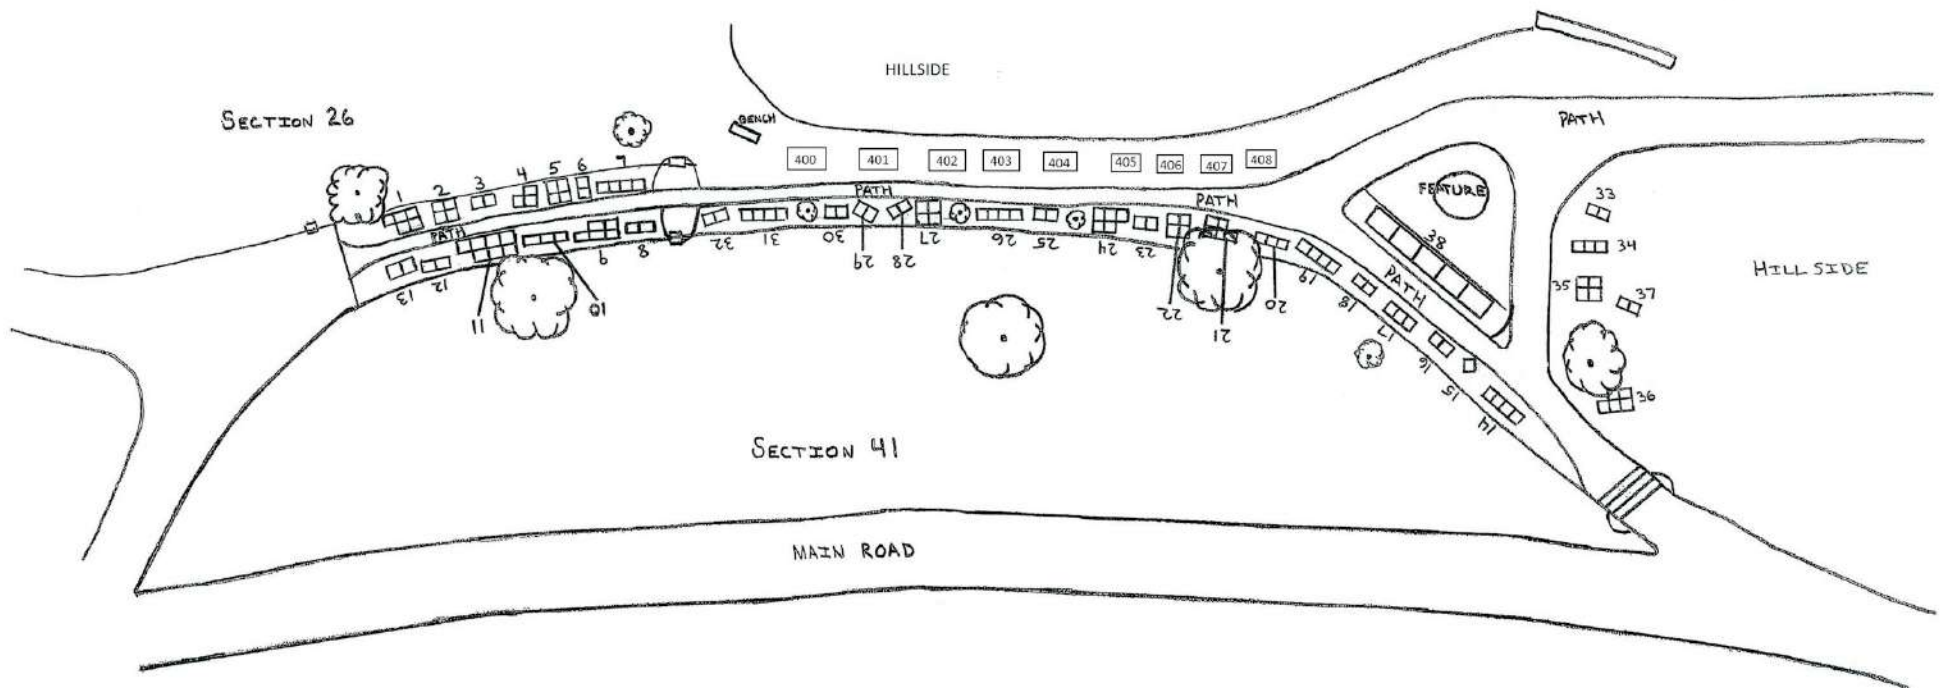

2/28/2014
D.O.

Section 90
(Right - Upper)

Allegheny Memorial Trail

REVISED 2/28/2014
D.O.

